

Franklin County Board of Zoning Appeals

Michael J. Dorrian Building 369 South High Street 1st Floor, Commissioners Hearing Room Columbus, OH 43215

> Monday, November 17, 2025 1:30

- 1. Call to Order (Chair)
- 2 Call roll for board members (Planning Admin Assistant)
 - a. Acknowledgement of Quorum
 - **b.** Identification of Absent Members
- 3. Introduction of staff (Planning Administrator)
- 4. Approval of minutes from the October 20, 2025, meeting
 - a. Motion to Approve Minutes (Chair)
 - b. Discussion of Minutes
 - c. Roll Call on Vote to Approve Minutes (Planning Admin Assistant)
- 5. New Business:
 - i. Administrative Matter: VA-4152 Austin Walkman

Owner/Applicant: | Robert Hinton/Dashaun Hinton

Township: Pleasant Township

Site: 6054 Harrisburg London Rd. (PID #230-003340)

Acreage: 3.266-acres

Utilities: Private water and wastewater

Zoning: Rural (R)

Request: Requesting Variance from Section 650.162(a) to construct a covered

deck in the Big Darby Creek Riparian Setback in an area zoned

Rural (R).

- a. Swear in Staff (Attorney)
- b. Staff Presentation
- c. Request for Applicant Presentation (Chair)
- d. Swear in Applicant (Attorney)
- e. Applicant Testimony
- f. Call for Motion to Accept Staff's Report and Presentation and Applicant Testimony into Record (Chair)
- g. Roll Call on Motion / Vote (Planning Admin Assistant)
- h. Call for Motion to Recommend Approval (Chair)
- i. Roll Call on Motion / Vote (Planning Admin Assistant)
- j. Call for Motion on Findings of Facts (Chair)
- k. Roll Call on Motion/Vote (Planning Admin Assistant)

ii. Administrative Matter: CU-4153 Kayla Johnson

Owner/Applicant: Gregorio Rios/Tom Hart

Township: Pleasant Township

Site: 2451 Gardner (PID #230-001380)

Acreage: 36.388-acres

Utilities: Private water and wastewater

Zoning: Rural (R)

Request: Applicant requesting a postponement to prepare additional Variance

application.

Requesting Conditional Uses per Sections 610.06(4) and 610.06(7) of the Franklin County Zoning Resolution to allow gravel and a parking area in

the Floodway Fringe.

a. Staff Presentation

b. Call for Motion to Postpone (Chair)

c. Roll Call on Motion / Vote (Planning Admin Assistant)

- 6. Call for Motion to Adjourn of Meeting to December 15, 2025, (Chair)
 - a. Roll Call on Motion/Vote (Planning Admin Assistant)

MINUTES OF THE FRANKLIN COUNTY BOARD OF ZONING APPEALS

Monday, October 20, 2025

Commission convened at the Franklin County Judicial Services Building, Board of Commissioners Hearing Room, 369 South High Street, First Floor, Columbus, Ohio 43215, on Monday, October 20, 2025, 1:30 p.m.

Present were:

Chris Baer, Chairman Nancy Hunter Joe Martin

Franklin County Economic Development and Planning Department members:

Raimere Fitzpatrick, Planning Administrator Tamara Ennist, Planning Administrator Sean Karns, Administrative Assistant Kayla Johnson, Planner Austin Workman, Planner

Franklin County Prosecutor's Office Members:

Devin Bartlett, Assistant Prosecuting Attorney Eli Redfern, Assistant Prosecuting Attorney

Other attendees:

Yeong T. Jiang Paul Fatkins Shad Morris Mohamud Jama Sam Mattern

Chairman Baer opened the hearing. The first order of business was the roll call of the members and introduction of the staff and members of the Prosecutor's Office. The next order of business was approval of the minutes of the September 15, 2025, meeting. The motion passed by a vote of three yeses, zero nos, and zero abstentions.

NEW BUSINESS:

The next order of business was to hear Variance Application VA-4144. The owner/applicant of the gas station located at 3317 Cleveland Avenue is Yeong Jiang. The applicant is requesting a variance from Section 670.083(a) to reconstruct their convenience store with the increased minimum setback. The site is approximately 0.54 acres, zoned Community Service, with Smart Growth Overlay. The comprehensive plan for the area is the Clinton-Mifflin Land Use Plan. Staff recommended that upon approval the applicant will be required to:

No. 1: Apply for and receive approval of a certificate of Commercial Zoning Compliance from the Franklin County Planning Department prior to lot development (FCZR Sec. 705.02) No. 2: Apply for and receive approval of a building permit from the state. No. 3: Obtain any other required permits to comply with regulations. A motion was made by Chairman Baer, seconded by Mr. Martin, to admit the presentation, staff report, exhibits, and testimony from the applicant. The motion passed by a vote of three yeses, zero nos, and zero abstentions.

A motion was made by Ms. Hunter, seconded by Mr. Martin, to approve a variance from Section 670.083(a) of the Franklin County Zoning Resolution as outlined in the request for the applicant identified in Case No. VA-4144 with the three staff recommendations.

The motion passed by a vote of three yeses, zero nos, and zero abstentions. A motion was then made by Ms. Hunter, seconded by Mr. Martin, that the basis for approving the applicant's request for the variance from Section 670.0838 of the Franklin County Zoning Resolution as outlined in the request for the applicant identified in Case No. VA-4144 results from the applicant satisfying the criteria for granting a variance under Section 810.041(b). The motion passed by a vote of three yeses, zero nos, and zero abstentions.

The next order of business was to hear VA/CU-4146. The property owner was ARV Investors, LLC. The applicant was Paul Fatkins. The site is located at 1852 Little Avenue, Columbus, Ohio 43223. It is a 0.15-acre property within Franklin Township, zoned Restricted Urban Residential, or R-8. The applicant and owner requested a conditional use for Section 312.031(a) of the Franklin County Zoning Resolution for a two-family dwelling in order to allow development of a two-family dwelling on the property.

The applicant and owner also requested variances from Sections 312.041, 312.042, and 312.043 of the Zoning Resolution to allow for a two-family dwelling that does not meet the required lot size, lot width, or side yard setbacks in an area zoned R-8. A motion was made by Chairman Baer, seconded by Ms. Hunter, to admit the presentation, staff report, exhibits, and testimony from the applicant. The motion passed by a vote of three yeses, zero nos, and zero abstentions.

A motion was made by Mr. Martin, seconded by Ms. Hunter, to approve a conditional use per Section 312.031(a) of the Franklin County Zoning Resolution as outlined in the request for the applicant identified in Case No. VA/CU-4146. The motion passed by a vote of three yeses, zero nos, and zero abstentions.

A motion was made by Mr. Martin, seconded by Ms. Hunter, that the basis for approving the applicant's request for the conditional use per Section 312.031(a) of the Franklin County Zoning Resolution, as outlined in the request for the applicant identified in Case No. VA/CU-4146, results from the applicant satisfying the criteria for granting a conditional use per Section 815.041. The motion passed by a vote of three yeses, zero nos, and zero abstentions.

A motion was made by Mr. Martin, seconded by Ms. Hunter, to approve a variance from Sections 312.041, 312.042, and 312.043 of the Franklin County Zoning Resolution as outlined in the request for the applicant identified in Case No. VA/CU-4146. The motion passed by a vote of three yeses, zero nos, and zero abstentions.

A motion was made by Mr. Martin, seconded by Ms. Hunter, that the basis for the approval of the applicant's request for the variance from Sections 312.041, 312.042, and 312.043 of the Franklin County Zoning Resolution, as outlined in the request for the applicant identified in Case No. VA/CU-4146, results from the applicant satisfying the criteria for granting a variance under Section 810.041(b). The motion passed by a vote of three yeses, zero nos, and zero abstentions.

The next order of business was to hear Variance Application 4151. The owner/applicant was Mohamud Jama, for a 0.12-acre property located in Mifflin Township in the Rural zoning district located at 2116 Myrtle Avenue. The applicant requested variances from Sections 110.041, 302.041(a), and 302.042 of the Franklin County Zoning Resolution to bring a nonconforming lot into conformity prior to the application for zoning compliance. staff believes that a practical difficulty inherently exists in the improper zoning of a property as Rural and recommended that the Board of Zoning Appeals approve variances from Sections 110.041, 302.041(a), and 302.042. A motion was made by Chairman Baer, seconded by Ms. Hunter, to admit the presentation, staff report, exhibits, and testimony from the applicant. The motion passed by a vote of three yeses, zero nos, and zero abstentions.

A motion was made by Ms. Hunter, seconded by Mr. Martin, to approve variances from Sections 110.041, 302.041(a), and 302.042 of the Franklin County Zoning Resolution as outlined in the request for the applicant identified in Case No. VA-4151. The motion passed by a vote of three yeses, zero nos, and zero abstentions.

A motion was made by Ms. Hunter, seconded by Mr. Martin, that the basis for approving the applicant's request for the variance from Sections 110.041 and 302.041(a) and 302.042 of the Franklin County Zoning Resolution, as outlined in the request for the applicant identified in Case No. VA-4151, results from the applicant satisfying the criteria for granting a variance under Section 810.041(b). The motion passed by a vote of three yeses, zero nos, and zero abstentions.

There being no further business coming before the Franklin County Board of Zoning Appeals, Chairman Baer adjourned the hearing.



STAFF REPORT

Board of Zoning Appeals November 17th, 2025

Case: VA-4152 Prepared by: Austin Workman

I. Summary

Owner/Applicant:	Robert Hinton / Dashawn Mulders
Township:	Pleasant Township
Site Location:	6054 Harrisburg London Road (PID#230-003340)
Acreage:	3.26-acres
Utilities:	Private water and wastewater
Zoning:	Rural (R)
Request:	Requesting a Variance from Section 650.162(a) of the Franklin County Zoning
	Resolution to construct a covered deck located in the Big Darby Creek
	Watershed Riparian Setback in an area zoned Rural (R).
Recommendation:	Staff recommends approval of the Variance request from Section 650.162(a).

II. Property Background/History

The property is located on the north side of Harrisburg London Road and on the west side of Harrisburg Georgesville Road. The northern half of the property is located in the Big Darby Creek Watershed Riparian Setback, with the entire principal structure being located in the Riparian Setback. The eastern portion of the property is also located in a FEMA identified floodway fringe that does not affect this request.

The following is a summary of the development and permit history of the parcel:

- 2008 House was constructed
- 2009 The Big Darby Creek Watershed Riparian Setback Established
 - o The existing principal structure fell into this setback.
- 2016 Current Property owners acquired property.
- 2025 Property owners applied for a Residential Zoning Compliance for a covered porch in the Riparian setback

III. Surrounding Land Use/Zoning

Location	Jurisdiction	Zoning	Land Use
North	Pleasant	Rural (R)	Agricultural
South	Pleasant	Rural (R)	Single Family Residential
East	Pleasant	Rural (R)	Floodway
West	Pleasant	Rural (R)	Single Family Residential

IV. Comprehensive Plan

The Pleasant Township Comprehensive Plan (2009) recommends properties in the surrounding area be zoned as Rural (R). This property falls in a Tier 1 conservation area identified in the plan. The plan discourages development in or near any environmentally sensitive areas/near environmental features.

Franklin County Zoning Resolution Review

<u>Variance from Section 650.162(a) – List of Prohibited Uses: In the Riparian Setback:</u>

Construction. Construction of buildings or structures of any kind or size are prohibited. This restriction applies to new construction, and does not apply to existing residential structures and associated accessory structures.

The Applicant's proposal is to construct a 212 square foot covered deck on the eastern side of the house in the Big Darby Watershed Riparian Setback.

V. Technical Review Committee Agency Review

The case was referred to the Informal Technical Review Committee for comments on October 15th, 2025. FSWCD: Riparian setback mitigation would be for Zone 2 (25-100') @ 3 x 212 sf=636 or plant six (6) trees in lowest available zone.

VI. Area Variance Review Criteria

Section 810.041(b) – Area Variance:

The Board of Zoning Appeals shall only authorize a request for an area variance where the applicant demonstrates the existence of a practical difficulty in the use of the property. In determining whether a practical difficulty exists, the Board of Zoning Appeals shall consider and weigh the following factors, among others when appropriate, to determine if practical difficulties exist: *See application for Applicants full response*.

- 1) Whether the property in question will yield a reasonable return or whether there can be any beneficial use of the property without the variance;
 - a) Applicant's Response/Summary:
 "No, the only buildable area without the variance is at the front of the house, which would significantly alter the homes appearance and reduce curb appeal."
 - b) Staff's Response Staff believes that without the Variance the property can yield a reasonable return and be beneficially used as a residential property.
- 2) Whether the variance is substantial;
 - a) Applicant's Response/Summary: The applicant does not believe the Variance to be substantial.
 - b) Staff's Response Staff agrees with applicant and does not believe the Variance to be substantial.

- 3) Whether the essential character of the neighborhood would be substantially altered or adjoining properties would suffer a substantial detriment as a result of the variance;
 - a) Applicant's Response/Summary:

 The applicant believes that the proposed deck would be consistent with the character of the area.
 - b) Staff's Response

Staff aggress with the applicant and does not believe that the character of the neighborhood would be substantially altered as a result of the Variance.

- 4) Whether the variance would adversely affect the delivery of governmental services (e.g. water, sewer, garbage);
 - a) Applicant's Response/Summary:
 The applicants do not believe governmental services would be affected by the approval of this Variance.
 - b) Staff's Response Staff does not believe governmental services would be affected by the approval of this Variance.
- 5) Whether the property owner purchased the property with knowledge of the zoning restriction; See application for applicants' full response.
 - a) Applicant's Response/Summary: "The homeowners purchased the property without the knowledge of the zoning restrictions."
 - b) Staff's Response Staff does not know if the property owners knew of the zoning restrictions.
- 6) Whether the property owner's predicament feasibly can be obviated through some method other than a variance;
 - a) Applicant's Response/Summary:

 The applicant does not believe the property's owners predicament can be obviated through any other method than with the use of this variance.
 - b) Staff's Response

Staff does not believe the property owners predicament can be obviated through some other method without the approval of the Variance, as the entire principal structure falls within the Riparian setback.

- 7) Whether the spirit and intent of the zoning requirement would be observed and substantial justice done by granting the variance.
 - a) Applicant's Response/Summary: The applicant believes the spirt and intent would be observed, and a substantial justice will be granted by granting this variance.
 - b) Staff's Response:


The Riparian Setback was established in 2009, a year after the construction of the existing house in 2008. With the proposed covered deck not being substantial, staff believes a substantial justice will be granted, and the spirt and intent of the zoning requirements will be observed.

VII. Recommendation:

Staff believes a practical difficulty exists on the property. If the Riparian setback was established prior to the construction of the house, or the house was constructed after the setback was established, said house may have been constructed outside the Riparian Setback and the proposed covered deck could be allowed. Since the entirety of the principal structure is located in the Riparian setback, any additions to the structure would require the approval of variances.

Based on Staff's Analysis, staff's recommendation is that the Board of Zoning Appeals **approve** a Variance from Section 650.162(a) of the Franklin County Zoning Resolution to construct a covered deck located in the Big Darby Creek Riparian Setback in an area zoned Rural (R).

VIII. Motion	
For your convenience, the following is a proposed motion:	
Proposed Motion for Request: moves to approve a variance from Section 650.162(a) of the Franklin County	
Zoning Resolution as outlined in the request for the applicant identified in Case No. VA-4152.	
Seconded by:	
Voting:	
Findings of Fact	
For your convenience, the following is the proposed finding of fact:	
move that the basis for approving/denying the applicant's request for the variant from Section 650.162(a) of the Franklin County Zoning Resolution as outlined in the request for the applicant identified in Case No. VA-4152 results from the applicant satisfying/not satisfying the criteria for granting a variance under Section 810.041(b).	
Seconded by:	
Voting:	

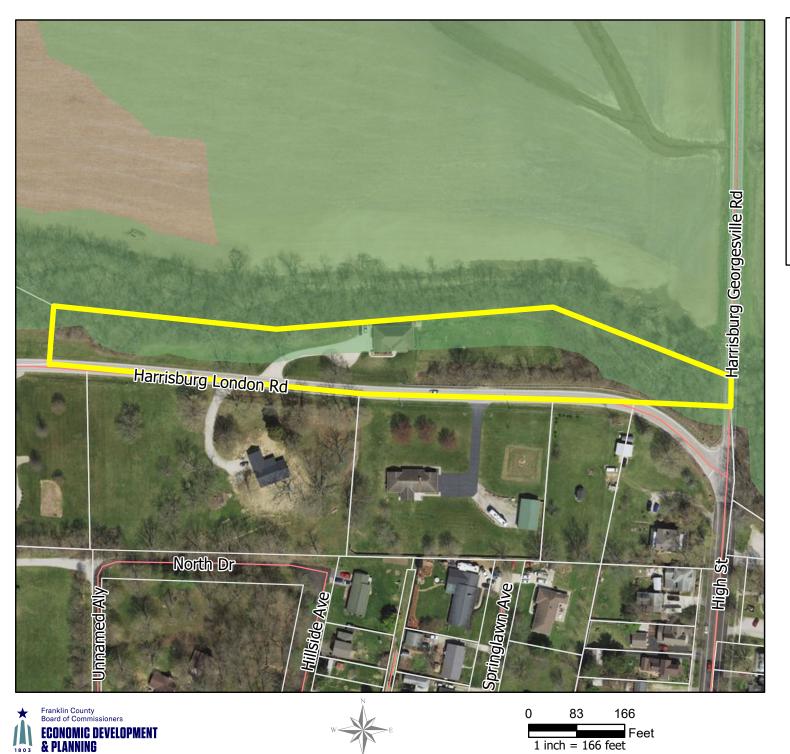

1 inch = 166 feet

VA-4152

Requesting a Variance from Section 650.162(a) of the Franklin County Zoning Resolution to construct a covered deck located in the Big Darby Creek Watershed Riparian Setback in an area zoned Rural (R).

Acres: 3.26-acres Township: Pleasant


Streets

Parcels

6054 Harrisburg London Road

Stream Buffers



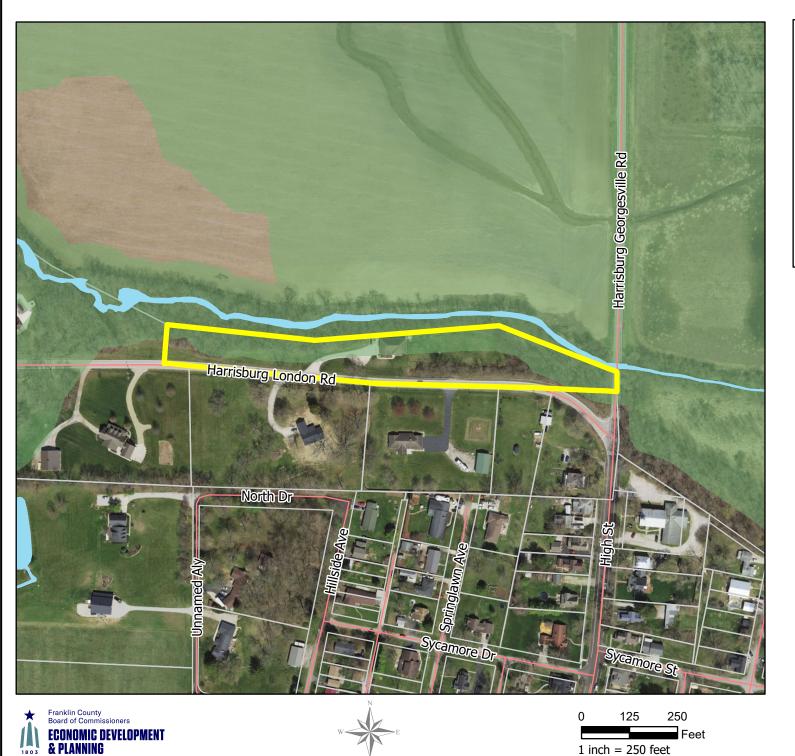

VA-4152

Requesting a Variance from Section 650.162(a) of the Franklin County Zoning Resolution to construct a covered deck located in the Big Darby Creek Watershed Riparian Setback in an area zoned Rural (R).

Acres: 3.26-acres Township: Pleasant


— Streets

Parcels

6054 Harrisburg London Road

Waterbodies



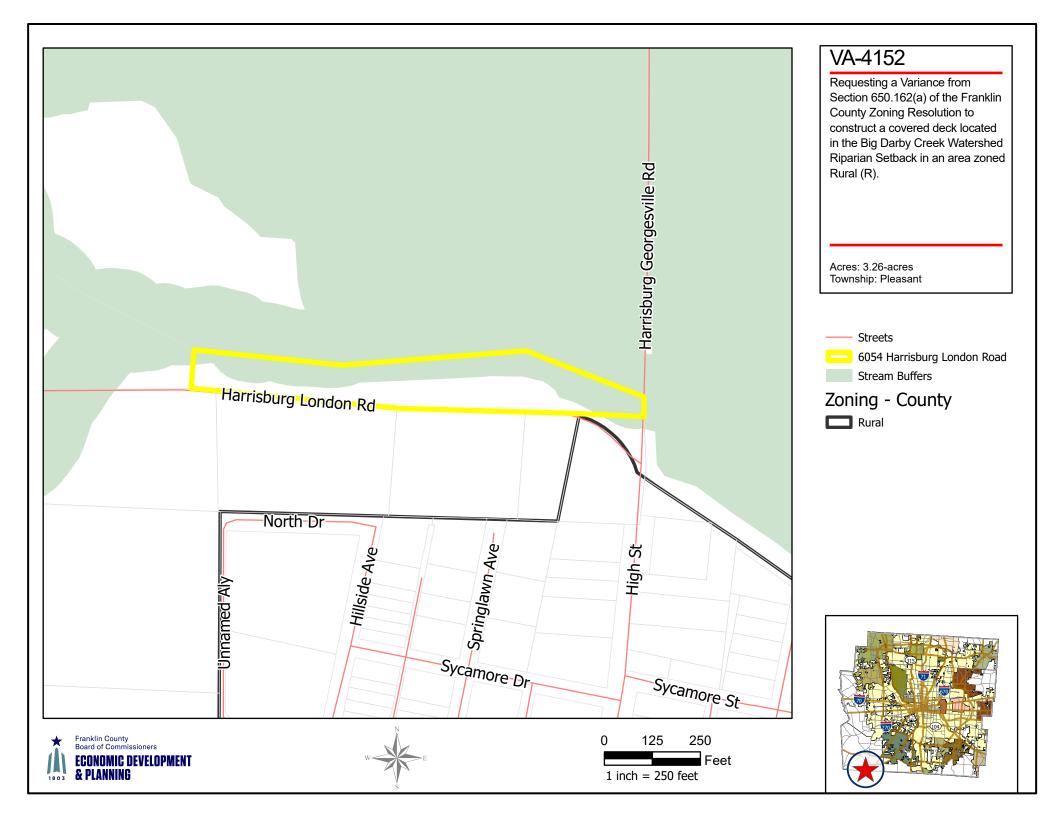



Zoning Variance Pursuant to Section 810

Pursuant to Section 810 of the Zoning Resolution

Page 1 of 7

Property Information
Site Address: 6054 Harrisburg London Ad. Orient, OH 43146
Parcel ID: 230 - 003340 - 00 Zoning District: South Western CSD
Lot Acreage: 3. 266 Township: Pleasant
Property Owner Information
Name: Robert Hinton
Address: 6064 Harrisburg London Ad. Orient, OH 43146
Phone # I () 12b A(6 b Fax #
(614) 638 - 4020
Email: Rob 021888 @ gmail. com
Applicant Information
Name: Dashawn Mulders
Address: 331 W. Bigclow Avc. Plain City, OH 43064
·
Phone # (614) 300 - 5026 Fax #
·
Phone # (614) 300 - 5026 Fax #
Phone # (614) 300 - 5026 Fax # Email: Info @ thirdspacebuilders . com Agent Information
Phone # (614) 300 - 5026 Email: Info @ thirdspacebuilders . com Agent Information
Phone # (614) 300 - 5026 Email: Info @ thirdspacebuilders . com Agent Information Name: N / A (same as applicant)
Phone # (614) 300 - 5026 Email: Info @ thirdspacebuilders . com Agent Information Name: N / A (same as applicant)
Phone # (614) 300 - 5026 Email: Info @ thirdspacebuilders . com Agent Information Name: N / A (30me as applicant) Address:
Phone # (614) 300 - 5026 Email: Info (a thirdspacebuilders . com Agent Information Name: N / A (36me as applicant) Address: Phone # Fax #
Phone # (614) 300 - 5026 Email: Info @ thirdspacebuilders . com Agent Information Name: N / A (30me as applicant) Address:

Staff Use Only
Case # VA- 4152
Date Filed: 101/2025
Received By:
Fee Paid: \$ 350.00
Receipt Number: 25 - 628
Hearing Date: 11/17/25
Technical Review: 10128/2
Zoning Compliance #:
R2-25-259
Checklist
Completed Application
Fee Payment (checks only)
A Auditor's Map (8.5"x11")
Site Map (max 11"x17")
Covenants and deed
Notarized signatures
 Proof of water/wastewater supply
Copy of denied Zoning Certificate
Copy of denial letter
Water & Wastewater
Water Supply
Public (Central)
Private (On-site)
Other
Wastewater Treatment
Public (Central)
X Private (On-site)
Other



Zoning Variance Pursuant to Section 810

Pursuant to Section 810 of the Zoning Resolution Page 2 of 7

Case# VA-

Section: 650 . 16	(a)
Description: Prohib	ed uses in riparian schback
Section:	, which is a second sec
Description:	
Section:	
Description:	
Describe the pro	ect:
& bedroom	losets, eliminating hallway closets)
& bedroom	losets, eliminating hallway closets)
IOTE: To receive County Zoning R letermine whetl onsider your ap	a variance, you must meet all the variance requirements in Section 810.04 of the Franklir solution. Your answers to the following questions will help the Board of Zoning Appealer you meet the requirements for a variance. If you don't answer the questions, we will lication incomplete.
IOTE: To receive County Zoning R letermine whetl onsider your ap	a variance, you must meet all the variance requirements in Section 810.04 of the Franklin solution. Your answers to the following questions will help the Board of Zoning Appealer you meet the requirements for a variance. If you don't answer the questions, we will lication incomplete.



Zoning Variance Pursuant to Section 810

of the Zoning Resolution

Page 3 of 7

Case# VA-

enjo	a literal yed by o	interpreta ther prope	tion of erties in	the req	uirements of ne Zoning D	this Zoning Resistrict under th	esolution w e terms of	ould depr the Zoning	ive the app g Resolutio	olicant of n.	rights con	nmonly
Yes	the	require	ement	is li	mif the	homeow	ners to	only	being	able	to 1	blivo
off	the	front	-	the			nggaraning kepangantangaka dalah pilaking sepada watan ser		J			harperoternin engi puntum kapangan kasanin ahlih yaran kerkan karin
2 That	+10-0-0-0	sial sandit	ions an	d circur	nctances list	ed under ques	tion #1 do	not recult	from any	actions of	f the appl	icant
They	METALLIC CONTRACTOR CO	not	the		A ICOMNEA!	purchased	the p	eobest4	MNICH	Way	airead	DVIII
withi	n th	ne set	back	•								
Harrison printers and services	MATERIAL PROPERTY AND ADDRESS OF THE PARTY O		ethiones equal differentiable overes			eraptimisentat parkokkai vikikin kultimaskai laiviteintä viitaksi puolen						
deve	the	SUPPOU	ind ing	pro	y affect the	health or safet	y of person	s residing	or working	g in the vi	cinity of t	he proposed
vicin		I.			1		1	1.	1 111		. 01	•
Gran	hing					adversel						
Gran	ting riduals	, and	d Lec	blue	not be	a det	riment	or in	njurous	to th	e surm	unding are
Gran indi We	hing riduals feel	it is	mprov	co t	not be	ty of th	riment ne reside	or in	rjurous it	to the	e surm	ounding ave as to the
indi We Mair	hing riduals feel	it is	mprov	ould co the	not be he safe childern	a det	riment he reside and an	or in	rjurous it	to the	e surm	ounding ave as to the
indiv We Mair 5. Can	hing feel feel here be	it in the search of the search	mprov mprov reficial us	ould cs the neiv se of the	not be he safe childern e property w	e del ty of the play, ithout the vari	riment at risidi and an ance?	or in other	njurous ice it enterand	to the provide	e surm es viel egress	ounding are us to the
individual we mair 6. Can	hing riduals feel vyar there be	if incention in the control of the c	mprovers the efficial use	ould cs the neiv se of the	not be he safe childern e property w	e del	riment are reside and an ance?	or in other vicines	njurous ice it enterani is at	to the	e surm es viel egress	ounding ave ws to the of the
individual we mair 6. Can	hing riduals feel yar there be the	if incention in the control of the c	mprovers the efficial use	ould cs the neiv se of the	not be he safe childern e property w	e del ty of the play, ithout the vari	riment are reside and an ance?	or in other vicines	njurous ice it enterani is at	to the	e surm es viel egress	ounding ave ws to the of the



Zoning Variance Pursuant to Section 810

Pursuant to Section 810 of the Zoning Resolution Page 4 of 7

Case# VA-

9. How would the variance adversely affect the delivery of governmental services? (e.g., water, sewer, garbage, fire, Verification from local authorities – i.e. fire might be required) The Variance would have no effect on delivery of governmental services? (e.g., water, sewer, garbage, fire, Verification from local authorities – i.e. fire might be required) The Variance would have no effect on delivery of governmental services than providing another weeks into out of the house in case, of em. 10. Did the applicant purchase the property with knowledge of the zoning restrictions? The homeowners purchased the property without knowledge of the zoning. 11. Could the applicant's predicament feasibly be obtained through some method other than a variance? No, the main reason for this project is to provide clear views 8 as the main portion of the yard. The dade also provides a comfortable se	edge of
8. Would the essential character of the neighborhood be substantially altered or would the adjoining properties sufficient as a result of the variance? No, we're planning to build the covered deck to be visually consider the existing house and the adjoining properties will not be with the existing house and the adjoining properties will not be suith the existing house and the adjoining properties will not be suith the existing house and the adjoining properties will not be variance adversely affect the delivery of governmental services? (e.g., water, sewer, garbage, fire, verification from local authorities – i.e. fire might be required) The Variance would have no effect on delivery of governmental services? The house in case, of emportant providing another access into out of the house in case, of emportant than providing another access into out of the zoning restrictions? The homeowners purchased the property without knowledge of the zoning. 11. Could the applicant's predicament feasibly be obtained through some method other than a variance? No, the main reason for this project is to provide accombinable so	
No, we're planning to build the covered deck to be visually an with the existing house and the adjoining properties will not be 9. How would the variance adversely affect the delivery of governmental services? (e.g., water, sewer, garbage, fire, Verification from local authorities – i.e. fire might be required) The Variance would have no effect on delivery of governmental services than providing another access into out of the house in case of emissions? The homeowners purchased the property with knowledge of the zoning restrictions? The homeowners purchased the property without knowledge of the zoning. 11. Could the applicant's predicament feasibly be obtained through some method other than a variance? No, the main reason for this project is to provide clear views 8 custom portion of the yard. The dock also provides a combatable se	
9. How would the variance adversely affect the delivery of governmental services? (e.g., water, sewer, garbage, fire, Verification from local authorities – i.e. fire might be required) The Variance would have no effect on delivery of governmental services? (h.g., water, sewer, garbage, fire, Verification from local authorities – i.e. fire might be required) The Variance would have no effect on delivery of governmental services than providing another weeks into out of the house in cap, of em 10. Did the applicant purchase the property with knowledge of the zoning restrictions? The homeowners purchased the property without knowledge of the zoning 11. Could the applicant's predicament feasibly be obtained through some method other than a variance? No the main reason for this project is to provide clear views 8 captures main portion of the yard. The duck also provides a comfortable se	r substantial
9. How would the variance adversely affect the delivery of governmental services? (e.g., water, sewer, garbage, fire, Verification from local authorities – i.e. fire might be required) The Variance would have no effect on delivery of governmental services? (how, of governmental services) The variance would have no effect on delivery of governmental services than providing another weeks into out of the house in case, of em. 10. Did the applicant purchase the property with knowledge of the zoning restrictions? The homeowners purchased the property without knowledge of the zoning. 11. Could the applicant's predicament feasibly be obtained through some method other than a variance? No the main reason for this project is to provide clear views 8 cases the main portion of the yard. The dade also provides a comfortable se	sistent
Verification from local authorities – i.e. fire might be required) The Variance would have no effect on delivery of governmental services than providing another access into out of the house in case of an end of the house in case of an end of the house in case of an end of the property with knowledge of the zoning restrictions? The homeowners purchased the property without knowledge of the zoning. 11. Could the applicant's predicament feasibly be obtained through some method other than a variance? No, the main reason for this project is to provide clear views 8 cases the main portion of the yard. The duck also provides a comfortable se	
Verification from local authorities – i.e. fire might be required) The Variance would have no effect on delivery of governmental service than providing another access into out of the house in case of an end of the property with knowledge of the zoning restrictions? The homeowners purchased the property without knowledge of the zoning. 11. Could the applicant's predicament feasibly be obtained through some method other than a variance? No, the main reason for this project is to provide clear views 8 cases the main portion of the yard. The duck also provides a comfortable se	SPEC OF EXPENSIVE AN EXPENSIVE PROPERTY OF THE
than providing another access into out of the house in case of an another access into out of the house in case of the applicant purchased the property without knowledge of the another and a variance? 11. Could the applicant's predicament feasibly be obtained through some method other than a variance? No, the main reason for this project is to provide clear views 8 cases the main portion of the yard. The duck also provides a comfortable se	olice -
than providing another access into out of the house in case of an access of an access of the soning restrictions? The homeowners purchased the property without knowledge of the zoning. 11. Could the applicant's predicament feasibly be obtained through some method other than a variance? No the main reason for this project is to provide clear views 8 customers portion of the yard. The duck also provides a comfortable se	other
10. Did the applicant purchase the property with knowledge of the zoning restrictions? The homeowners purchased the property without knowledge of the zoning 11. Could the applicant's predicament feasibly be obtained through some method other than a variance? No, the main reason for this project is to provide clear views 8 customers the main portion of the yard. The dick also provides a comfortable se	ertency.
The homeowners purchased the property without knowledge of the zoning 11. Could the applicant's predicament feasibly be obtained through some method other than a variance? No, the main reason for this project is to provide clear views 8 customer than a portion of the yard. The deck also provides a comfortable se	
The homeowners purchased the property without knowledge of the zoning 11. Could the applicant's predicament feasibly be obtained through some method other than a variance? No, the main reason for this project is to provide clear views 8 customer than a portion of the yard. The dick also provides a comfortable se	
11. Could the applicant's predicament feasibly be obtained through some method other than a variance? No, the main reason for this project is to provide clear views 8 customer than a portion of the yard. The dick also provides a comfortable se	restrictions
No, the main reason for this project is to provide clear views 8 customer main portion of the yard. The deck also provides a comfortable se	A 4011 (C11 0 112
No the main reason for this project is to provide clear views 8 customer the main portion of the yard. The deck also provides is comfortable se	
the main portion of the yard. The deck also provides a comfortable se	
the main portion of the yard. The deck also provides a comfortable se	
area which looks out towards the yard, where their two young whildern	ess to
	ess to
12. Would the spirit and intent behind the zoning requirement be observed and would substantial justice be done by variance?	ess to ting often pla
It would since we're still maintaining the natural buffer between	ting often pla
water (not affecting the tree line or elevation change) and wid be	APP Plangranting the
the covered deal further from the river than the existing house.	Aing often pland granting the



Zoning Variance

Pursuant to Section 810 of the Zoning Resolution

Page 5 of 7

Case# VA-

٨	44	:4	21	114	**
200	991		70.1		

I hereby certify that the facts, statements, and information presented within this application form are true and correct to the best of my knowledge and belief. I hereby understand and certify that any misrepresentation or omissions of any information required in this application form may result in my application being delayed or not approved by the County. I hereby certify that I have read and fully understand all the information required in this application form and all applicable requireents of the Franklin County Zoning Resolution. The affiant further acknowledges that a Certificate of Zoning Compliance may only be issued for an approved Variance within the period of one (1) year from the date of final approval by the Board of Zoning Appeals; if an approved Variance has not been used within one (1) year of its date of issuance, meaning there has not been active and substantial improvement to a property in accordance with a valid Variance, then the Variance shall expire and no work may commence or continue without either renewing the Variance or receiving a new Variance approval from the Board of Zoning Appeals in accordance with Section 810 of the Franklin County Zoning Resolution.

Applicant/Authorized Agent *	10 / 1 / 36 Date
Property Owner (signature must be notarized)	Date
Property Owner (signature must be notarized)	Date

- *Agent must provide documentation that they are legally representing the property owner.
- **Approval does not invalidate any restrictions and/or covenants that are on the property.

Applications may be delivered to 150 South Front Street, FSL Suite 10, Columbus, Ohio, 43215-7104, ATTN: Tre' Wolf, Planning Project Coordinator. Forward any questions to the project coordinator at 614-525-3904 or Planning@franklincountyohio.gov.

Zoning Variance

Pursuant to Section 810 of the Zoning Resolution

Page 6 of 7

Application Instructions

Please submit the following:

- Application Form Completed application form with notarized signatures
- 2. Fee non refundable *Please refer to our most current fee schedule by visiting www.franklincountyohio.gov/edp Checks only payable to Franklin County Treasurer
- Covenants or deed restrictions
 Provide a copy of your deed with any deed restrictions
 You can access and print a copy by visiting: www.franklincountyohio.gov/recorder
- Auditor's Tax Map
 Provide a map showing the subject property and all land within 500 feet of the property.
 You can access and print a copy of the map by visiting: www.franklincountyohio.gov/auditor
- 5. Site Map Refer to Page 7
- Proof of utility service
 Provide proof from the provider of your water and wastewater services

Note: If centralized water and/or sewer services are provided by a private/public entity, you must provide a letter or current bill verifying that services are provided or access is available. If you're proposing an on-lot septic system or well, please provide information from the Franklin County Board of Health (or appropriate agency).





Zoning Variance


Pursuant to Section 810 of the Zoning Resolution


Page 7 of 7

Site Plan Requirements

- The site plan must be prepared by a design professional (i.e. registered surveyor, engineer and/or architect) and include all items required under Sections 705.022 and 810.022 of the Franklin County Zoning Resolution
 - Site plans which are incomplete and/or not drawn to scale will not be accepted.
- Two (2) copies minimum size of 8.5"x11" paper, maximum size of 11"x17" paper *Larger size copies are acceptable in addition to the min./max. sizes required
- North arrow and appropriate scale (i.e. 1 inch = 20 feet)
- Property lines, with the exact dimensions of the lot labeled
- Street right-of-way boundaries including street centerline
- The exact dimensions and location of all <u>existing</u> buildings (principal and accessory), structures (decks, patios, pools, paved parking areas, courtyards, etc.) and driveways/access points, indicating setbacks of each from property lines with measurements/distances labeled
- The exact dimensions, height and location of all <u>proposed</u> buildings, structures, additions, or modifications to the property, indicating setbacks from property lines with measurements/distances labeled
- Landscaping details provide the quantity, location, size and plant species (Ohio Native Non-Invasive Only) used
- All open space areas including calculatons (percentage) of impervious vs. pervious surface
- Building elevations and/or architectual renderings
- Parking layout with required parking calculations provided
- Lighting details location, type of fixture (illustration), height and strength (footcandles/lumens)
- Existing and intended uses of all buildings and structures
 - If multiple uses are being conducted within one building, the site plan must reflect the area of the building being occupied by each individual use
- All easements and above/below ground utilities
- · Regulatory floodplain (Floodway and Floodway Fringe) and riparian setback boundaries, when applicable
- All existing and proposed above and below ground drainage and stormwater features
 - Refer to the Franklin County Stormwater Drainage Manual
- Site topography (two (2) ft. contour intervals)
- Details regarding the location, height, maintenance and screening for any existing or proposed trash dumspter
- Screening details Refer to Section 521of the Franklin County Zoning Resolution
- Provisions for water and sanitary services including the the exact location, dimensions and setbacks from property lines and structures of all private/public water and wastewater treatment facilities
 - If public water and sewer services are provided, proof of services must be submitted
- All areas of disturbance, including grading, filling, clearing, excavating, etc.
- Erosion and sediment control plan
- All fence locations, indicating height and material(s) used
- Any other information with regard to the lot or neighboring lots which may be necessary to determine and provide for the
 enforcement of the Franklin County Zoning Resolution
 - Please note that the requirements mentioned above, or portions of, may be waived by the Administrative Officer
 when, in his/her opinion, the applicant has satisfactorily demonstrated that all aspects relative to the above have
 been suitably addressed

Parcel ID: 230-003340-00 HINTON ROBERT

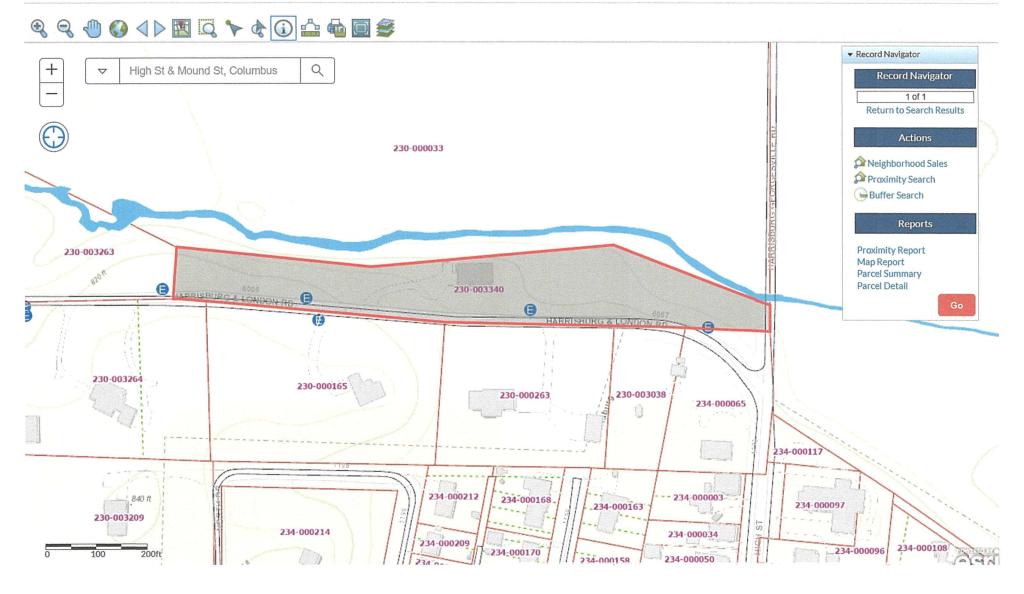

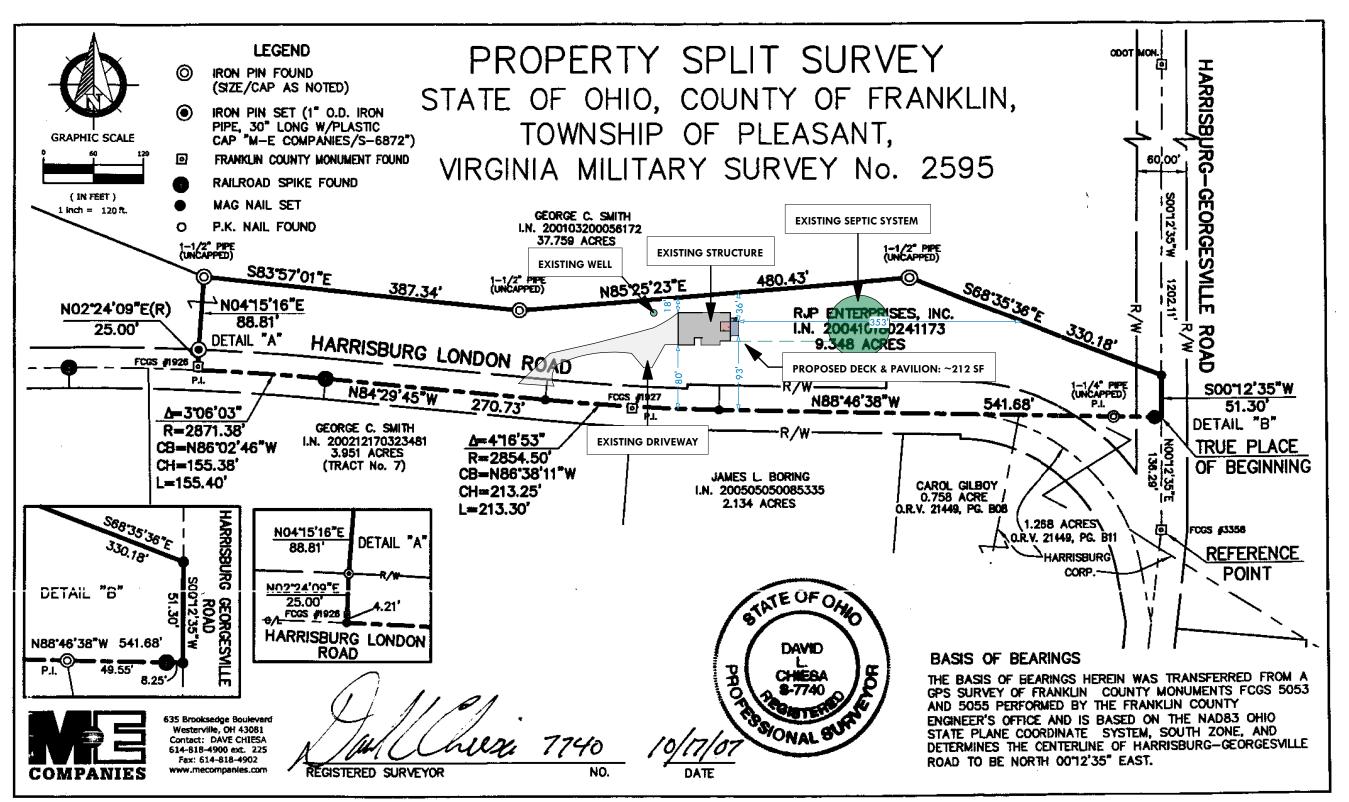

J:\07\07-301\dwq\07301SPUT.dwq by:dchiesa on 10/17/2007 © 11:00:06 am ~ for M-E Companies, Inc.



SCALE: 1" = 120'



THIRD SPACE BUILDERS LLC

321 West Bigelow Ave.
Plain City, Ohio 43064
(614) 300 - 5026
thirdspacebuilders.com

DATE: 08/27/25

0 wner:

ROBERT & MELISSA HINTON

HINTON ADDITION
Project Addresss
54 HARRISBURG LONDON RD.
ORIENT, OH 43146


6054

Page Description:

SITE PLAN

Sheet Number:

*TIE IN NEW GUTTERS TO EXISTING GUTTERS & DOWNSPOUTS

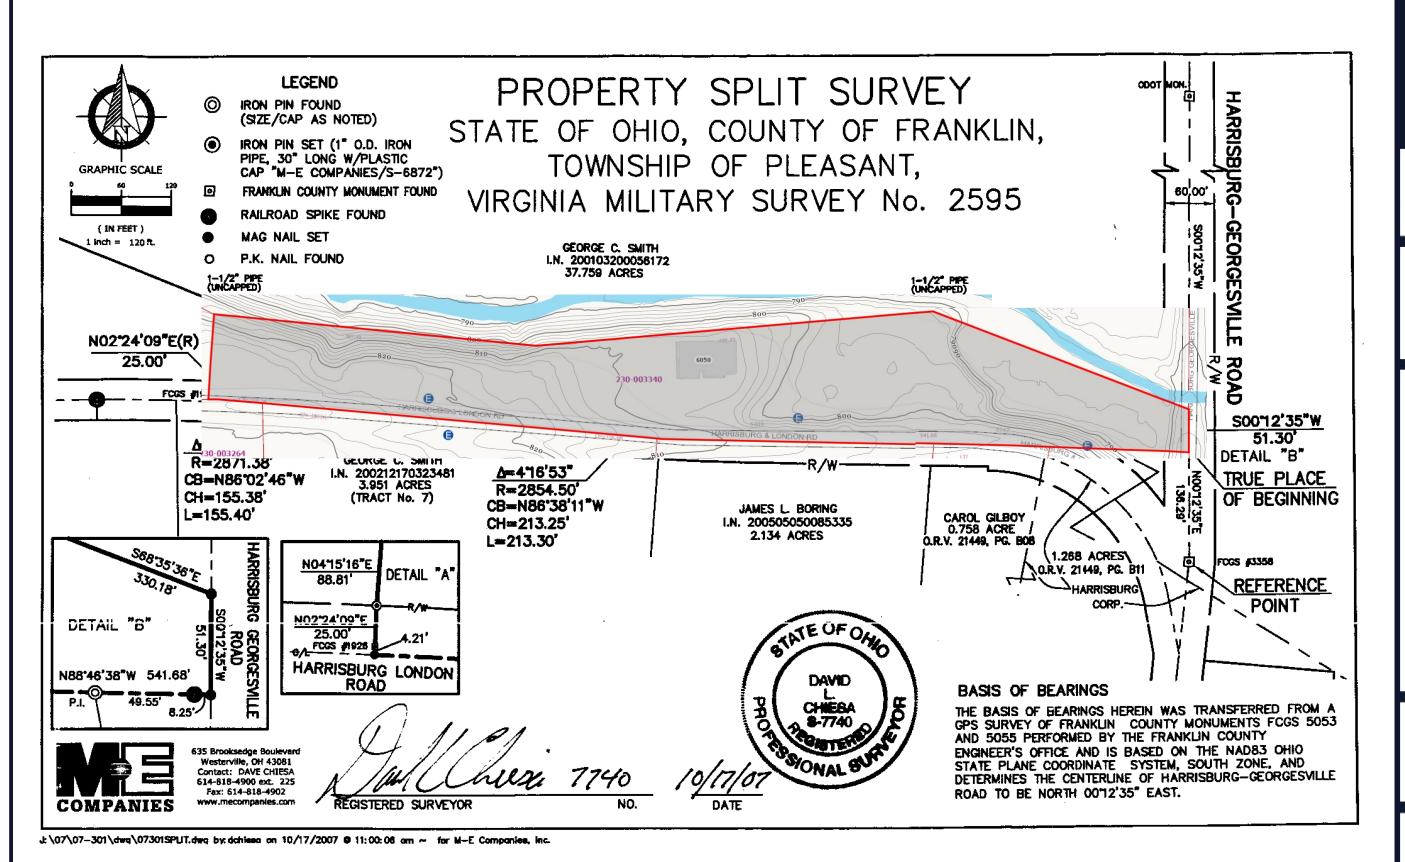

SITE PLAN (CONTOUR)

SCALE: 1" = 120'



THIRD SPACE BUILDERS LLC

321 West Bigelow Ave.
Plain City, Ohio 43064
(614) 300 - 5026
thirdspacebuilders.com

DATE: 08/27/25

0

ROBERT & MELISSA HINTON


HINTON ADDITION
Project Addresss
54 HARRISBURG LONDON RD.
ORIENT, OH 43146

6054

Page Description:

SITE PLAN (CONTOUR)


Sheet Number:

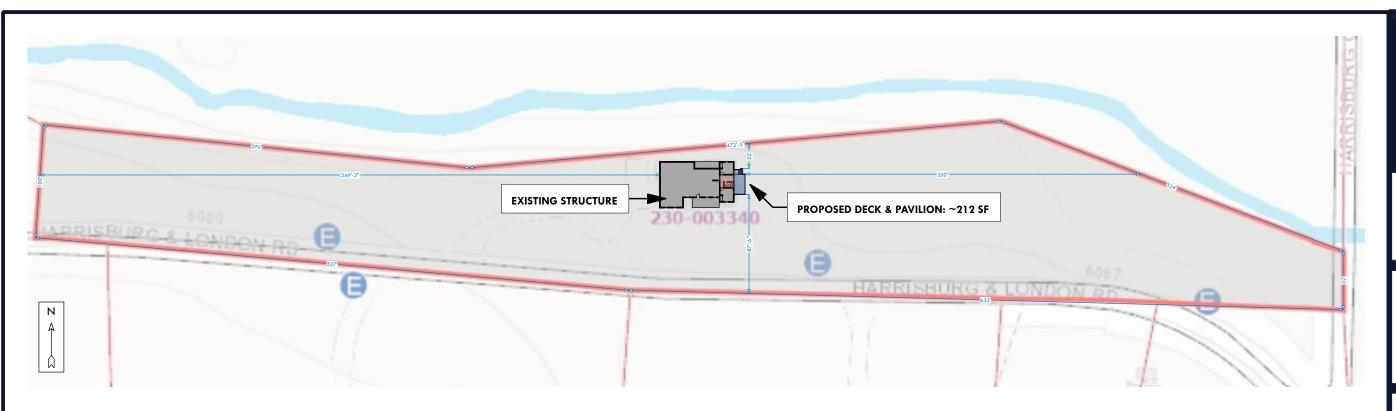

SHEET INDEX


DESCRIPTION
COVER SHEET / SITE PLAN
EXISTING CONDITIONS / DEMO
PROPOSED FLOOR PLAN
FOUNDATION PLAN
FLOOR FRAMING PLAN
ROOF PLAN
ELEVATIONS
MECHANICAL PLAN
RENDERINGS

EXISTING CONDITIONS - NOT TO SCALE

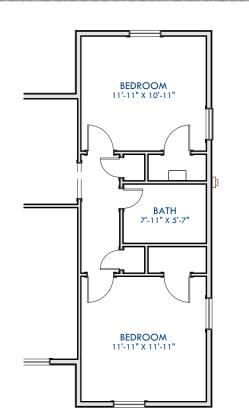

SITE PLAN

PROPOSED CONDITIONS - NOT TO SCALE

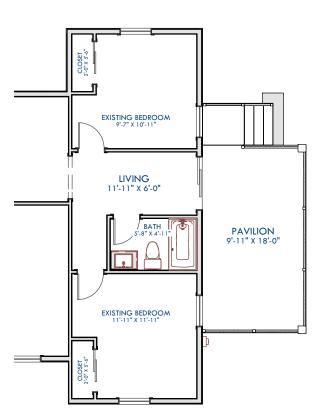

SCALE: 1" = 85'



THIRD SPACE BUILDERS LLC

321 West Bigelow Ave. Plain City, Ohio 43064 (614) 300 - 5026 thirdspacebuilders.com

DATE: 08/27/25

0 w n o r

ROBERT & MELISSA HINTON

HINTON REMODEL


Project Address:
6054 HARRISBURG LONDON RD.
ORIENT, OH 43146

Page Description:

SITE PLAN

Sheet Number:



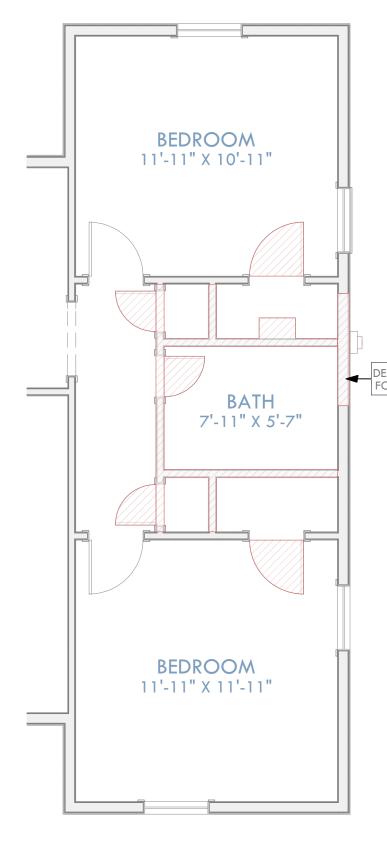













321 West Bigelow Ave. Plain City, Ohio 43064 (614) 300 - 5026 thirdspacebuilders.com

DATE: 08/27/25

 $0\ w\ n\ e\ r$:

ROBERT & MELISSA HINTON

HINTON REMODEL

Project Address:
6054 HARRISBURG LONDON RD.
ORIENT, OH 43146


Page Description:

EXISTING CONDITIONS/DEMO

Sheet Number:

H02

*RETAIN EXISTING VANITY CABINET (TO INCLUDE TOP & FAUCET), & TOILET, DEMO ALL REMAINING FIXTURES, HARDWARE, & FLOORING IN BATHROOM

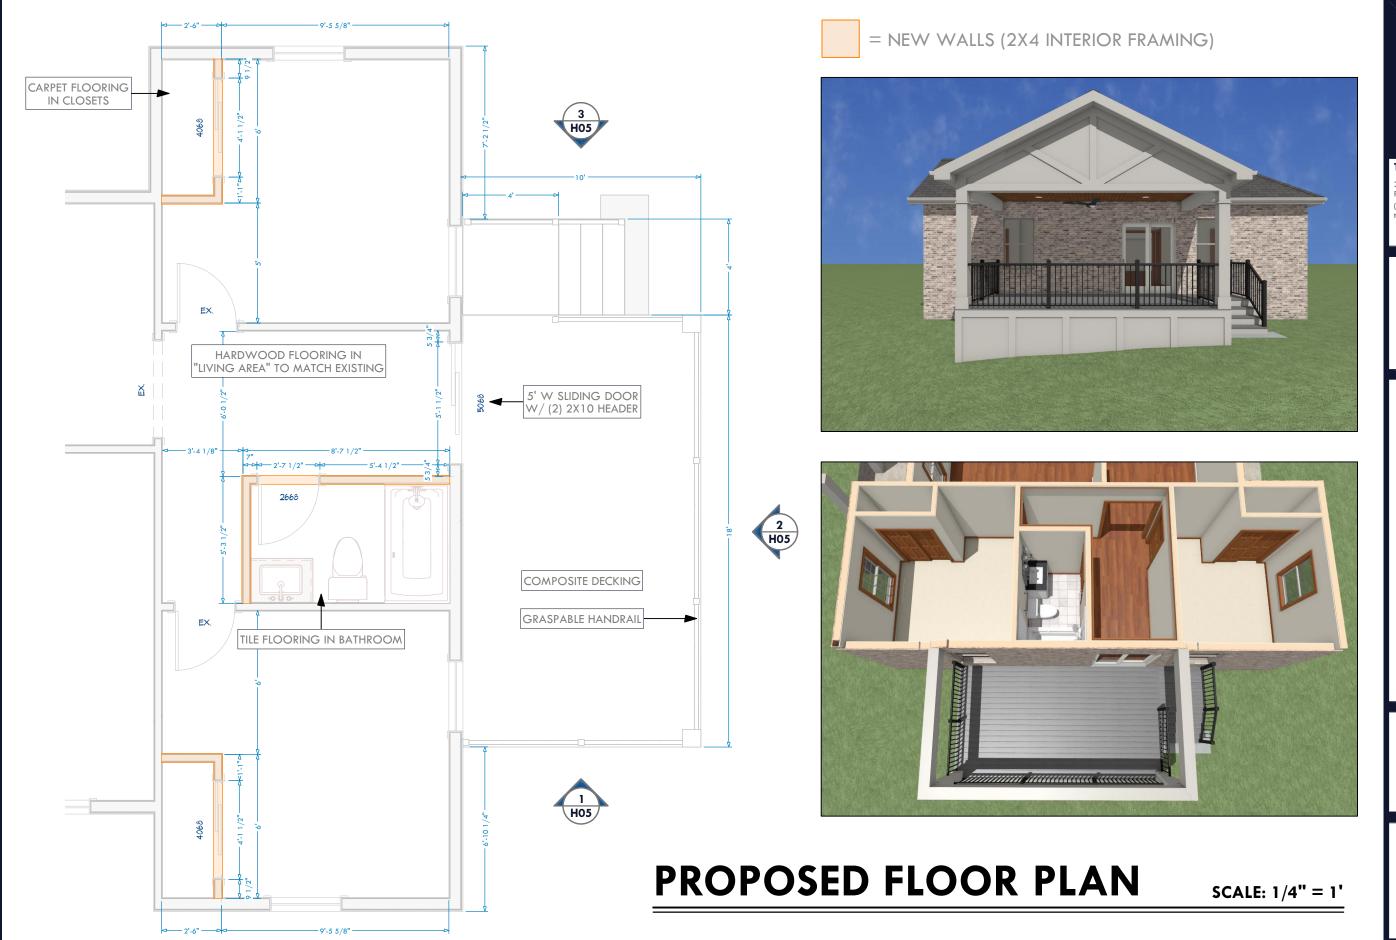



321 West Bigelow Ave. Plain City, Ohio 43064 (614) 300 - 5026 thirdspacebuilders.com

DATE: 08/27/25

 $0 \ \text{wner}:$

ROBERT & MELISSA HINTON

HINTON REMODEL

Project Address:
6054 HARRISBURG LONDON RD.
ORIENT, OH 43146


Page Description:

PROPOSED FLOOR PLAN

Sheet Number:

EXISTING CONCRETE PATIO POUR CONCRETE STEP LANDING 6X6 PT POST, ATTACH TO FOOTERS W/ POST BASE ANCHORS 16" DIAMETER X 3' DEEP CONCRETE OOTER POURED ON UNDISTURBED SOIL DECK OUTLINE _ 🙀-

FOUNDATION ELEVATION - NOT TO SCALE

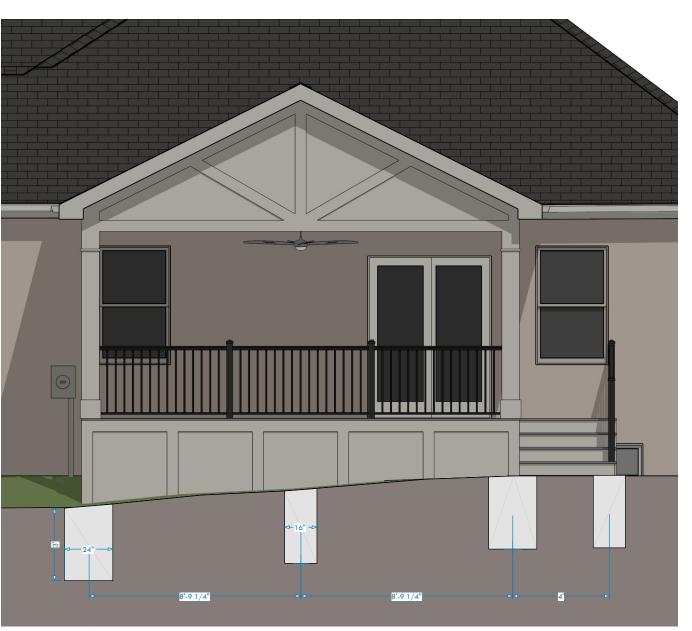

24" DIAMETER X 3' DEEP CONCRETE FOOTERS FOR OUTSIDE CORNERS OF DECK

FOUNDATION PLAN

NOT TO SCALE



THIRD SPACE BUILDERS LLC

321 West Bigelow Ave. Plain City, Ohio 43064 (614) 300 - 5026 thirdspacebuilders.com

DATE: 08/27/25

 $0\ w\ n\ e\ r$:

ROBERT & MELISSA HINTON

HINTON REMODEI

6054 HARRISBURG LONDON RD. ORIENT, OH 43146


Page Description:

FOUNDATION PLAN


Sheet Number:

*FRAME DECK FLOOR 2" BELOW EXISTING FLOOR HEIGHT, INSTALL VAPOR BARRIER & GRAVEL BELOW


LEDGER BOARD DETAIL - NOT TO SCALE

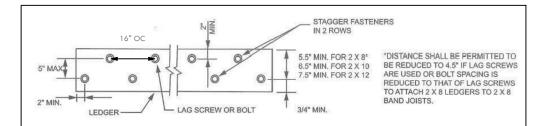


STAIR DETAIL - NOT TO SCALE

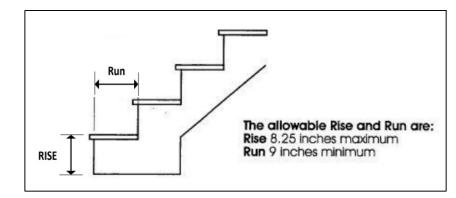

POST TO BEAM DETAIL - NOT TO SCALE

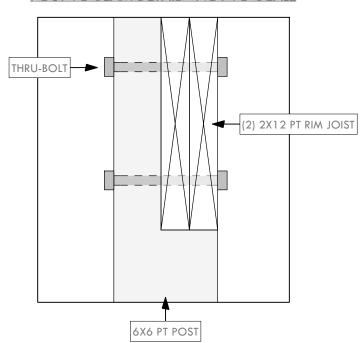

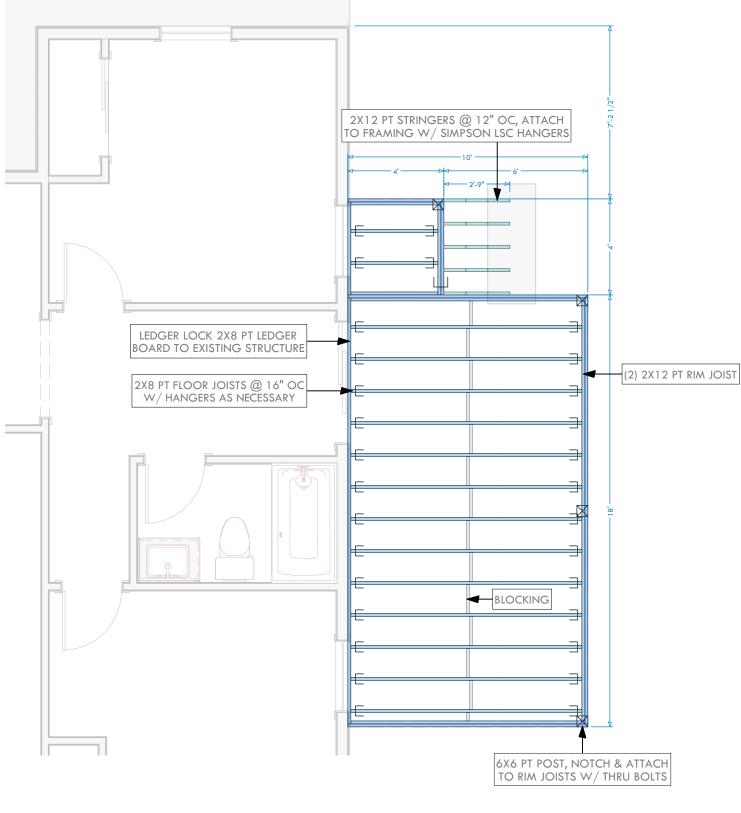

FLOOR FRAMING

SCALE: 1/4" = 1'

THIRD SPACE BUILDERS LLC

321 West Bigelow Ave. Plain City, Ohio 43064 (614) 300 - 5026 thirdspacebuilders.com

DATE: 08/27/25

0 wner:

ROBERT & MELISSA HINTON


HINTON REMODEL

6054 HARRISBURG LONDON RD. ORIENT, OH 43146

Page Description:

FLOOR FRAMING

Sheet Number:

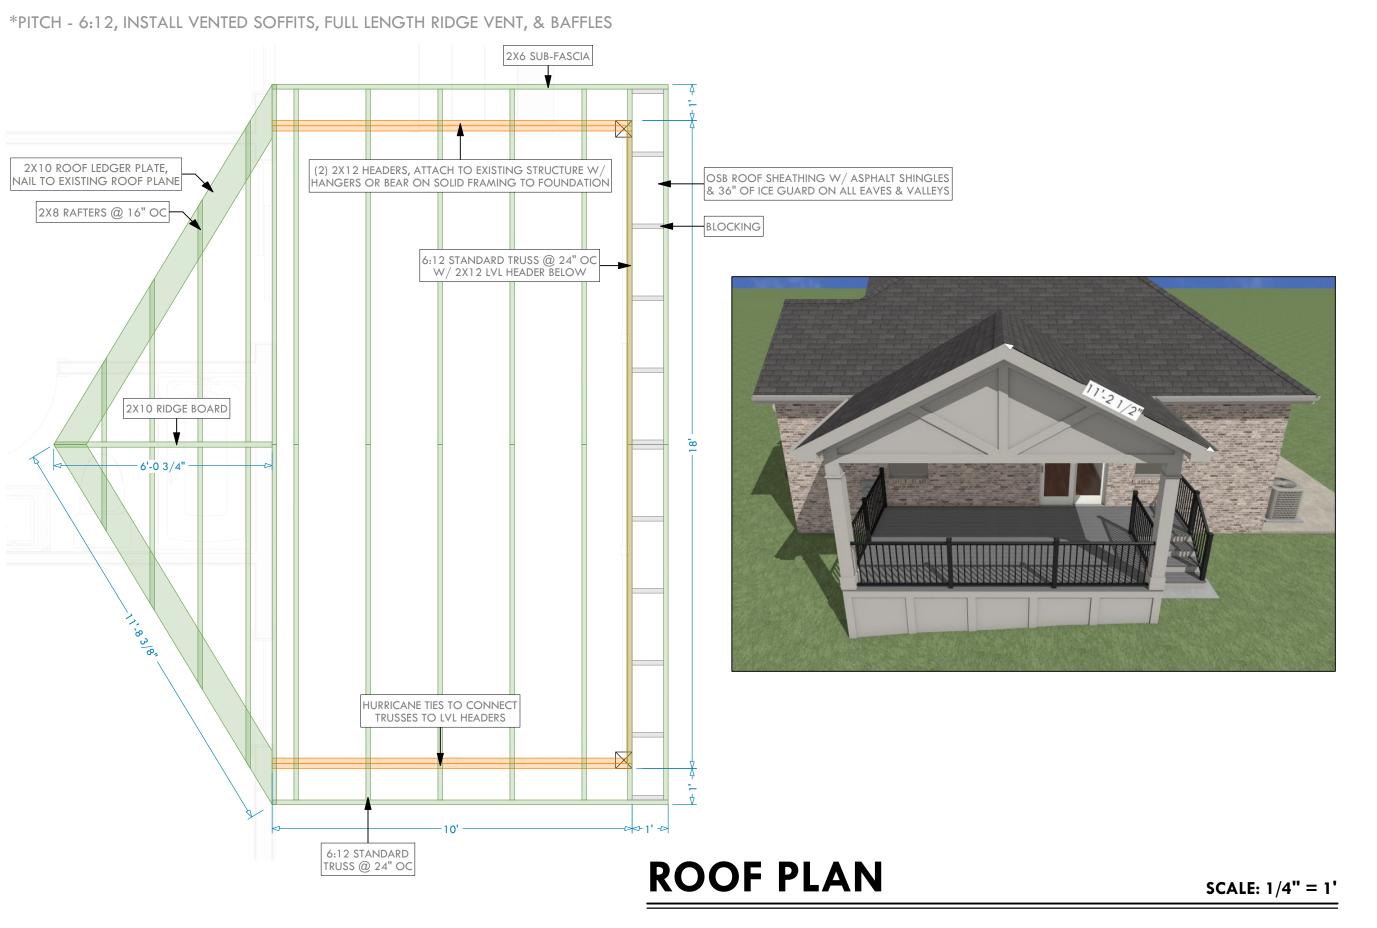



321 West Bigelow Ave. Plain City, Ohio 43064 (614) 300 - 5026 thirdspacebuilders.com

DATE: 08/27/25

0 wner:

ROBERT & MELISSA HINTON

HINTON REMODEL

Project Addresss:
6054 HARRISBURG LONDON RD.
ORIENT, OH 43146

 $P\,\alpha\,g\,e\ D\,e\,s\,c\,r\,i\,p\,t\,i\,o\,n\,:$

ROOF PLAN

Sheet Number:





321 West Bigelow Ave. Plain City, Ohio 43064 (614) 300 - 5026 thirdspacebuilders.com

DATE: 08/27/25

 $0\ w\ n\ e\ r$:

ROBERT & MELISSA HINTON


HINTON REMODEL

Project Address:
6054 HARRISBURG LONDON RD.
ORIENT, OH 43146

Page Description:

ELEVATIONS

Sheet Number:

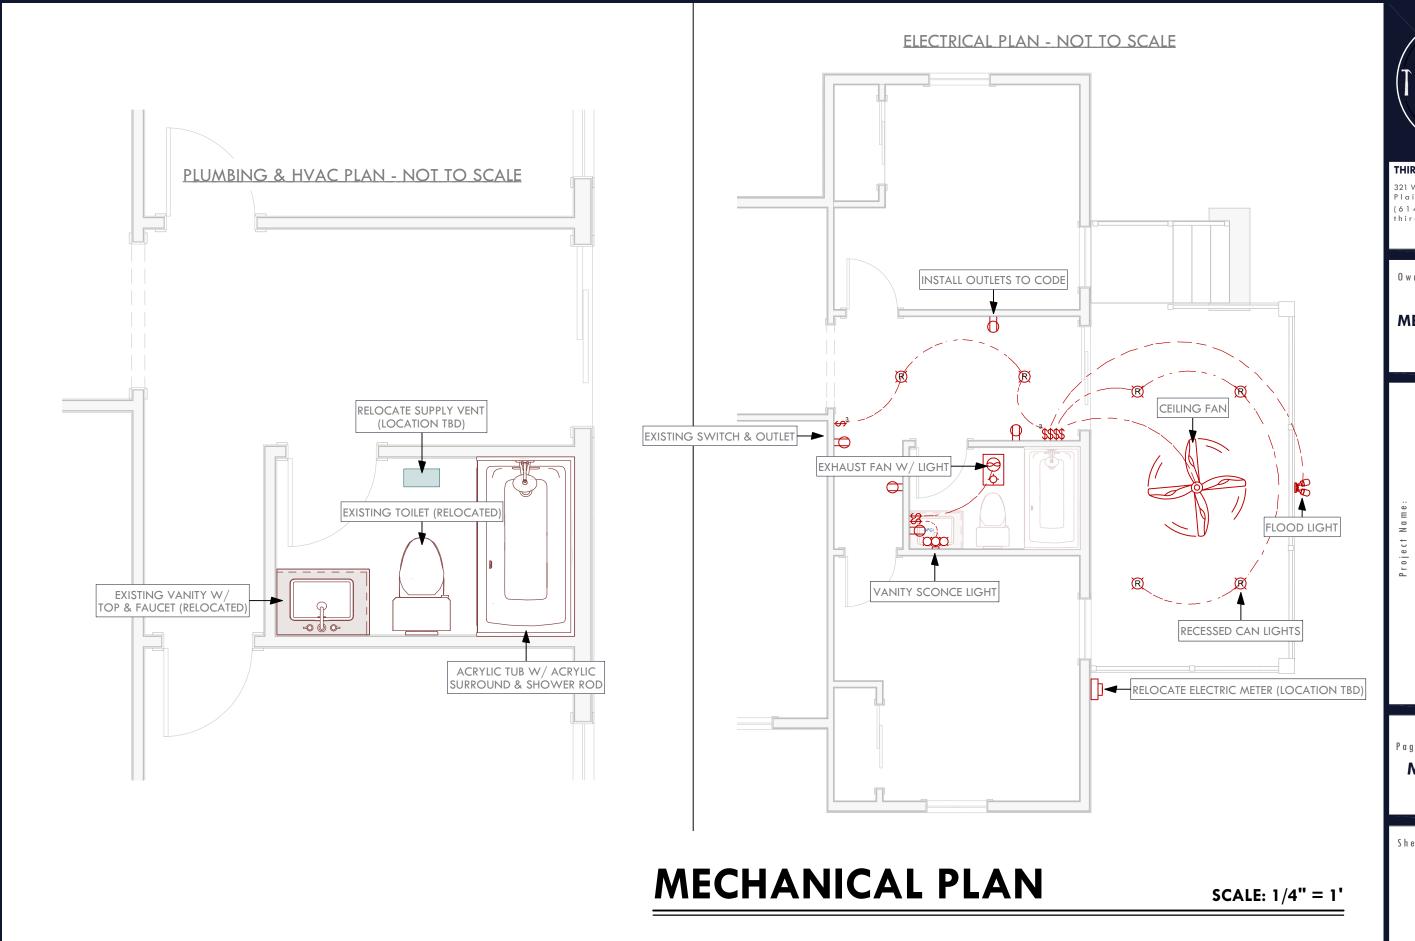



321 West Bigelow Ave. Plain City, Ohio 43064 (614) 300 - 5026 thirdspacebuilders.com

DATE: 08/27/25

ROBERT & MELISSA HINTON

HINTON REMODEL

6054 HARRISBURG LONDON RD. ORIENT, OH 43146

Page Description:

MECHANICAL PLAN

Sheet Number:









321 West Bigelow Ave. Plain City, Ohio 43064 (614) 300 - 5026 thirdspacebuilders.com

DATE: 08/27/25

 $0\ w\ n\ e\ r:$

ROBERT & MELISSA HINTON

6054 HARRISBURG LONDON RD. ORIENT, OH 43146

HINTON REMODEL

Page Description: **RENDERINGS**

Sheet Number:

H09

NOTE: RENDERINGS ARE AN ARTISTIC REPRESENTATION AND ONLY SERVE AS A VISUAL REFERENCE; ACTUAL RESULTS MAY VARY



DO NOT DETACH



Recorded Date: 01/22/2021 12:37:18 PM



Daniel J. O'Connor Jr. Franklin County Recorder 373 South High Street, 18th Floor Columbus, OH 43215 (614) 525-3930

http://Recorder.FranklinCountyOhio.gov Recorder@FranklinCountyOhio.gov

Return To (Simplifile):

ServiceLink East Escrow 1355 Cherrington Parkway

Moon Township, PA 15108

Simplifile

Transaction Number: T20210009006

Document Type: DEED Document Page Count: 4

Submitted By (Simplifile):

ServiceLink East Escrow 1355 CHERRINGTON PARKWAY

Moon Township, PA 15108

Simplifile

\$4.00 \$54.00

\$54.00

\$0.00

First Grantor:

ROBERT HINTON

First Grantee:

ROBERT HINTON

Fees:

Document Recording Fee:

\$34.00 \$16.00 Additional Pages Fee:

Marginal Reference Fee:

Total Fees:

Amount Paid: Amount Due:

Instrument Number: 202101220013897

Recorded Date: 01/22/2021 12:37:18 PM

OFFICIAL RECORDING COVER PAGE

DO NOT DETACH

THIS PAGE IS NOW PART OF THIS RECORDED DOCUMENT

NOTE: If the document data differs from this cover sheet, please first check the document on our website to ensure it has been corrected. The document data always supersedes the cover page.

If an error on the cover page appears on our website after review please let our office know. COVER PAGE DOES NOT INCLUDE ALL DATA, PLEASE SEE INDEX AND DOCUMENT FOR ANY ADDITIONAL INFORMATION.

90000514

DB

CONVEYANCE TAX EXEMPT

. . \

MICHAEL STINZIANO FRANKLIN COUNTY AUDITOR

TRANSFERRED

01-22-2021

MICHAEL STINZIANO AUDITOR FRANKLIN COUNTY, OHIO

> Commitment Number: 27478131 Seller's Loan Number: 12920656044

After Recording Return To: ServiceLink 1355 Cherrington Parkway Moon Township, PA 15108

PROPERTY APPRAISAL (TAX/APN) PARCEL IDENTIFICATION NUMBER 230-003340

GENERAL WARRANTY DEED

Exempt: Section 319.54(G)(3)(c): Corrective Deed - To recognize true status, update name.

Robert Hinton and Melissa McKenzie, N/K/A Melissa Hinton, husband and wife, whose mailing address is 6054 HARRISBURG LONDON RD., ORIENT OH 43146, hereinafter grantors, for \$0.00 (Zero Dollars and Zero Cents) in consideration paid, grant, with general warranty covenants to Robert Hinton and Melissa Hinton, husband and wife, for their joint lives, remainder to the survivor of them, hereinafter grantees, whose tax mailing address is 6054 HARRISBURG LONDON RD., ORIENT OH 43146, the following real property:

SEE EXHIBIT A ATTACHED HERETO FOR THE LEGAL DESCRIPTION

Property Address is: 6054 HARRISBURG LONDON RD., ORIENT OH 43146.

Prior instrument reference: 201605090057154

Seller makes no representations or warranties, of any kind or nature whatsoever, other than those set out above, whether expressed, implied, implied by law, or otherwise, concerning the condition of the title of the property prior to the date the seller acquired title.

The real property described above is conveyed subject to the following: All easements, covenants, conditions and restrictions of record; All legal highways; Zoning, building and other laws, ordinances and regulations; Real estate taxes and assessments not yet due and payable; Rights of tenants in possession.

TO HAVE AND TO HOLD the same together with all and singular the appurtenances thereunto belonging or in anywise appertaining, and all the estate, right, title interest, lien equity and claim whatsoever of the said grantors, either in law or equity, to the only proper use, benefit and behalf of the grantees forever.

gir N/1/A Melisa Thintai
'e, N/K/A

STATE OF OHO
COUNTY OF FIMELY

> SHANDALE P. JOHNSON Notary Public, State of Ohio My Commission Expires

This Transfer of Toured by: July 30, 2022

Jay A. Rosenberg LPA, Attorneys At Law, 3805 Edwards Road, Suite

550, Cincinnati, Ohio 45209 (513) 247-9605 Fax: (866) 611-0170.

it w. Lot to the total total

Order No.: 27478131

LEGAL DESCRIPTION EXHIBIT "A"

The following described property:

.

Situated in the State of Ohio, County of Franklin, Township of Pleasant, being located in Virginia Military Survey No. 2595, being 3.266 acres of that 9.348 acre tract as described in a deed to RJP Enterprises, Inc., of record in Instrument No. 200410180241173, all references herein being to the records of the Recorders Office, Franklin County, Ohio and being more particularly described as follows:

Beginning for Reference at Franklin County Geodetic Survey (FCGS) Monument No. 3358 located in the centerline of the right-of-way for Harrisburg-Georgesville Road, width varies, North of the intersection of Harrisburg-London Road; Thence North 00 degrees 12' 35" East, along said centerline, a distance of 136.29 feet to a mag nail set at the Northeasterly corner of that 1.268 acre tract as described in a deed to Carol Gilboy, of record in Official Record Volume 21449, Page B11 and the True Place of Beginning;

Thence North 88 degrees 46' 38" West, along the Northerly line of said 1.268 acre tract, passing a railroad spike found on line at 8.25 feet and an 1 1/2" pipe found (no tap) at 57.80 feet, the Northerly line of that 0.758 acre tract as described in a deed to Carol Gilboy, of record in Official Record Volume 21449, Page B08 and then along the centerline of Harrisburg-London Road (width varies), a total distance of 541.68 feet to a mag nail set at a point of curvature;

Thence continuing along said centerline the following courses:

- 1. With the arc of a curve to the right, having a radius of 2,854.50 feet, a central angle of 04 degrees 16' 53", an arc length of 213.30 feet, the chord of which bears North 86 degrees 38' 11" West, a chord distance of 213.25 feet to a mag nail set at the point of tangency;
- 2. North 84 degrees 29' 45" West, a distance of 270.73 feet to a railroad spike found at a point of curvature;
- 3. With the arc of a curve to the left, having a radius of 2,871.38 feet, a central angle of 03 degrees 06' 03", an arc length of 155.40 feet, the chord of which bears North 86 degrees 02' 46' West, a chord distance of 155.38 feet to a mag nail set;

Thence North 02 degrees 24' 09" East, radial to the aforementioned curve, through said 9.348 acre tract with a new division line, passing Franklin County Geodetic Survey (FCGS) Monument No. 1926 on line at 4.21 feet, a total distance of 25.00 feet to an iron pin set in the Northerly right-of-way line of Harrisburg-London Road;

Thence North 04 degrees 15' 16" East, continuing through said 9.348 acre tract, a distance of 88.81 feet to an 1 1/2" pipe found (no cap) in the Southerly perimeter of that 37.759 acre tract as described in a deed to George C. Smith, of record in Instrument No. 200103200056172;

Thence along said Southerly perimeter the following courses:

- 1. South 83 degrees 57' 01" East, a distance of 387.34 feet on an 1 1/2" pipe found (no cap);
- 2. North 85 degrees 25' 23" East, a distance of 480.43 feet to an 1 1/4" pipe found (no cap);
- 3. South 68 degrees 35' 36" East, a distance of 330.18 feet to a mag nail set in the centerline of Harrisburg-Georgesville Road at the Southeaserly corner of said 37.759 acre tract.

Thence South 00 degrees 12' 35" West, along said centerline, a distance of 51.30 feet to the True Place of Beginning and containing 3.266 acres of land.

The basis of bearings herein was transferred from a GPS survey of Franklin County monuments FCGS 5053 and 5055 performed by the Franklin County Engineer's Office and is based on the NAD83 Ohio State Plane Coordinate System, South Zone, and determines the centerline of Harrisburg-Georgesville Road to be North 00 degrees 12' 35" East.

fron pins set consist of a I" (O.D.) pipe, 30" long with a plastic cap inscribed "M-E COMPANIES/S-6872".

This description was prepared by M-E Companies, Inc., Civil Engineering Group, based on information obtained from an actual field survey performed in October 2007.

Assessor's Parcel No:

1 h

230-003340

DESCRIPTION VERIFIED
CORNELL R. ROBERTSON, P.E., P.S.

BY: KJIV

DATE: January 15, 2021

ALL OF (230)

003340



Instrument Number: 201605090057154 Recorded Date: 05/09/2016 9:18:24 AM



Terry J. Brown
Franklin County Recorder
373 South High Street, 18th Floor
Columbus, OH 43215
(614) 525-3930

http://Recorder.FranklinCountyOhio.gov Recorder@FranklinCountyOhio.gov

FranklinCountyRecorderTerryBrown 🥞 @RecorderBrown

Transaction Number: T20160027899

Document Type: DEED **Document Page Count:** 3

Submitted By (Walk-In): VALMER LAND TITLE AGENCY Return To (Box):

VALMER LAND TITLE AGENCY

	Walk-In		Вох
First Grantor: PRO TOW INC		First Grantee: ROBERT HINTON	
Fees: Document Recording Fee: Additional Pages Fee:	\$28.00 \$8.00	Instrument Number: 201605090057154 Recorded Date: 05/09/2016 9:18:24 AM	
Total:	\$36.00		

OFFICIAL RECORDING COVER PAGE

DO NOT DETACH

THIS PAGE IS NOW PART OF THIS RECORDED DOCUMENT

NOTE: If the document data differs from this cover sheet, the document data always supersedes the cover page. COVER PAGE DOES NOT INCLUDE ALL DATA, PLEASE SEE INDEX AND DOCUMENT FOR ANY ADDITIONAL INFORMATION.

Conveyance

Mandatory- Ho

Permissive

CLARENCE E. MINGO II

FRANKLIN COUNTY AUDITOR

TRANSFERRED

MAY 0 6 2016

CLARENCE E. MINGO II AUDITOR PRANKLIN COUNTY, OHIO

SURVIVORSHIP DEED \

Pro-Tow, Inc., an Ohio Corporation, organized under the laws of the State of Ohio, of Franklin County, Ohio, for valuable consideration paid, grant(s), with general warranty covenants, to **Robert Hinton and Melissa McKenzie**, for their joint lives, remainder to the survivor of them, whose tax-mailing address is Mortgage Lenders of America, LLC, 10975 El Monte Street, Overland Park, KS 66211, the following real property:

See Attached Exhibit "A"

Parcel No.

230-003340-00

Known as:

6054 Harrisburg London Road, Orient, OH 43146

Prior Instrument Reference: Instrument Number 201411030145013, of the records of Franklin County, Ohio.

Subject to the following: The lien of any taxes and assessments not now due and payable; zoning ordinance and regulations; legal highways; restrictions, conditions, reservations and easements, if any, contained in prior instruments of record, and all coal, oil and other mineral rights and interests previously transferred or reserved of record.

VALMER LAND TITLE AGENCY BOX

(Signatures and acknowledgments continued on next page)

Signed and acknowledged by: Pro-Tow, Inc.

Vames Whittredge, President

State of Ohio County of Franklin, ss:

BE IT REMEMBERED, That on this 29th day of April, 2016, before me the subscriber, a Notary Public in and for said state, personally came the above named James Whittredge, the President of Pro-Two, Inc., an Ohio corporation, who acknowledged the signing thereof to be his voluntary act and deed personally and as such officer of the corporation.

IN TESTIMONY WHEREOF, I have hereunto subscribed my name and affixed my official

seal on the day and year last above mentioned.

NOTARY PUBLIC

This instrument prepared by: Stephen J. Bowshier, Esq. 4030 Broadway Grove City, OH 43123 File No. 77143623 Kimberly H McCutcher
Notary Public State of Ohio
My Commission Expires April 18, 2010

Exhibit "A" Legal Description For File: 77143623

Situated in the State of Ohio, County of Franklin, Township of Pleasant, being located in Virginia Military Survey No. 2595, being 3.266 acres of that 9.348 acre tract as described in a deed to RJP Enterprises, Inc., of record in Instrument No. 200410180241173, all references herein being to the records of the Recorder's Office, Franklin County, Ohio and being more particularly described as follows:

Beginning for Reference at Franklin County Geodetic Survey (FCGS) Monument No. 3358 located in the centerline of the right-of-way for Harrisburg-Georgesville Road, width varies, North of the intersection of Harrisburg-London Road; Thence North 00° 12' 35" East, along said centerline, a distance of 136.29 feet to a mag nail set at the Northeasterly corner of that 1.268 acre tract as described in a deed to Carol Gilboy, of record in Official Record Volume 21449, Page B11 and the True Place of Beginning;

Thence North 88° 46' 38" West, along the Northerly line of said 1.268 acre tract, passing a railroad spike found on line at 8.25 feet and an 1 1/2" pipe found (no tap) at 57.80 feet, the Northerly line of that 0.758 acre tract as described in a deed to Carol Gilboy, of record in Official Record Volume 21449, Page B08 and then along the centerline of Harrisburg-London Road (width varies), a total distance of 541.68 feet to a mag nail set at a point of curvature;

Thence continuing along said centerline the following courses:

- 1. With the arc of a curve to the right, having a radius of 2,854.50 feet, a central angle of 04° 16' 53", an arc length of 213.30 feet, the chord of which bears North 86° 38' 11" West, a chord distance of 213.25 feet to a mag nail set at the point of tangency;
- 2. North 84° 29' 45" West, a distance of 270.73 feet to a railroad spike found at a point of curvature;
- 3. With the arc of a curve to the left, having a radius of 2,871.38 feet, a central angle of 03° 06' 03", an arc length of 155.40 feet, the chord of which bears North 86° 02' 46' West, a chord distance of 155.38 feet to a mag nail set;

Thence North 02° 24′ 09" East, radial to the aforementioned curve, through said 9.348 acre tract with a new division line, passing Franklin County Geodetic Survey (FCGS) Monument No. 1926 on line at 4.21 feet, a total distance of 25.00 feet to an iron pin set in the Northerly right-of-way line of Harrisburg-London Road;

Thence North 04° 15' 16" East, continuing through said 9.348 acre tract, a distance of 88.81 feet to an 1 1/2" pipe found (no cap) in the Southerly perimeter of that 37.759 acre tract as described in a deed to George C. Smith, of record in Instrument No. 200103200056172;

Thence along said Southerly perimeter the following courses:

- 1. South 83° 57' 01" East, a distance of 387.34 feet on an 1 1/2" pipe found (no cap);
- 2. North 85° 25' 23" East, a distance of 480.43 feet to an 1 1/4" pipe found (no cap);
- 3. South 68° 35' 36" East, a distance of 330.18 feet to a mag nail set in the centerline of Harrisburg-Georgesville Road at the Southeaserly corner of said 37.759 acre tract.

Thence South 00° 12' 35" West, along said centerline, a distance of 51.30 feet to the True Place of Beginning and containing 3.266 acres of land.

The basis of bearings herein was transferred from a GPS survey of Franklin County monuments FCGS 5053 and 5055 performed by the Franklin County Engineer's Office and is based on the NAD83 Ohio State Plane Coordinate

0-\$86-B ALL OF (230)