

AMARANTH ABBEY CEMETERY

FRANKLIN CO. CLINTON TWP.

OFFICIAL PROJECT NOS. 465-42-3-467 & 665-42-3-232

ACRE .28

PAGES 3

LEGEND

- ① REVOLUTIONARY WAR
- ⑩ WAR OF 1812
- ⑯ WAR WITH MEXICO
- ⑲ CIVIL WAR
- ⑳ SPANISH-AM. WAR
- ⑳ WORLD WAR


HISTORY

BOUGHT AND ESTABLISHED BY THE COLUMBUS MAUSOLEUM


CO. APRIL 1925. BEING A PART OF U.S. MILITARY LAND

PATENTED TO JOHN DAYTON IN 1800

25-3-3

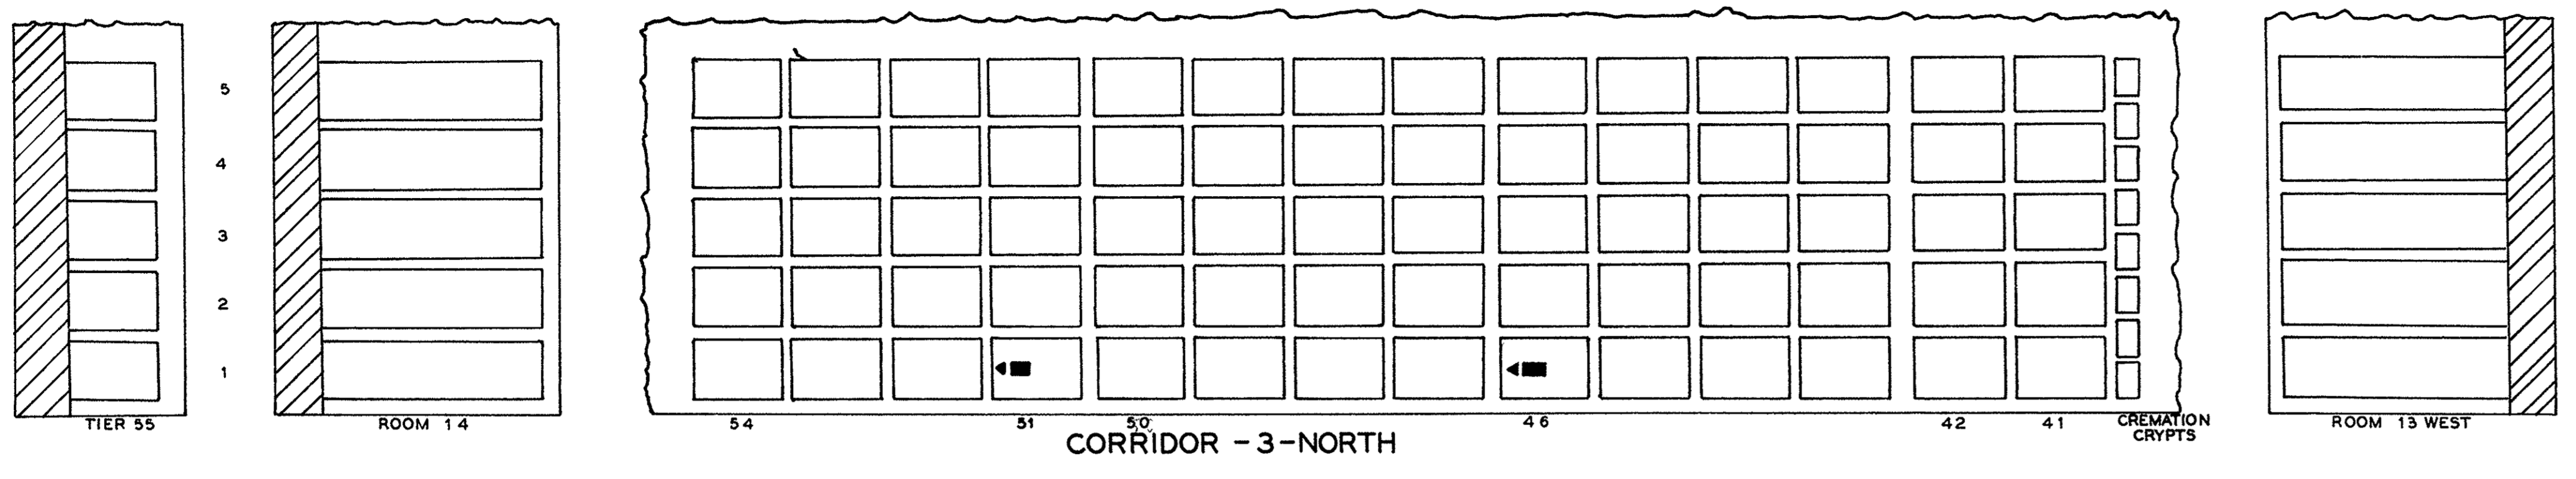


CORRIDOR - 3 - NORTH

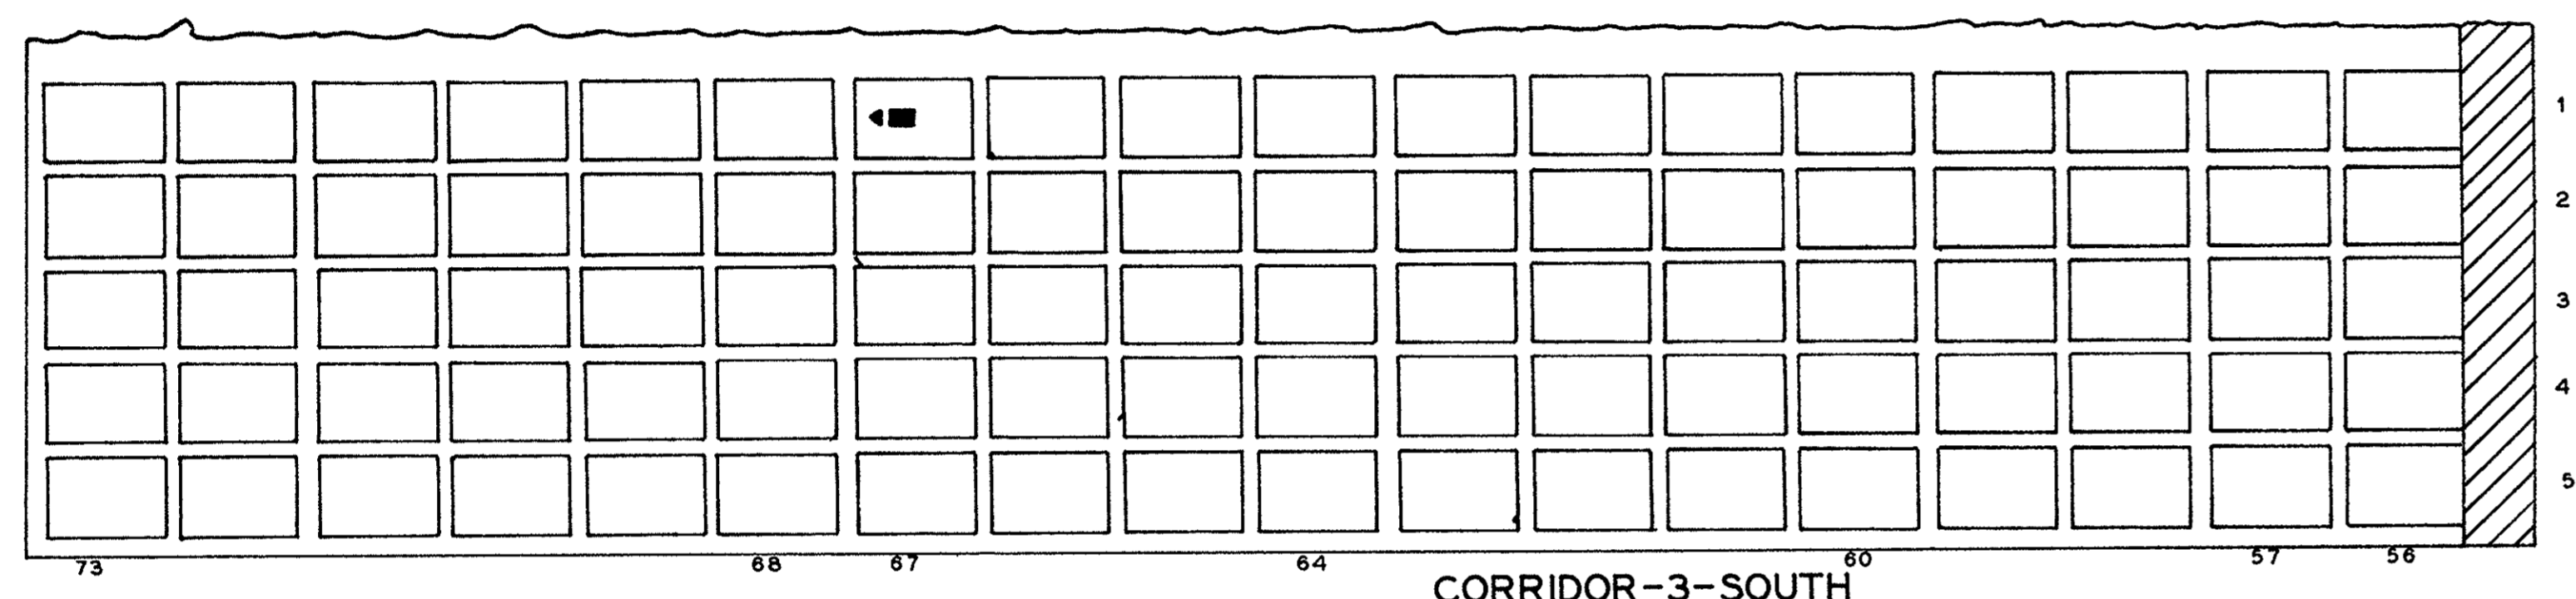


CORRIDOR - 3 - SOUTH

SCALE 1/4" = 1'

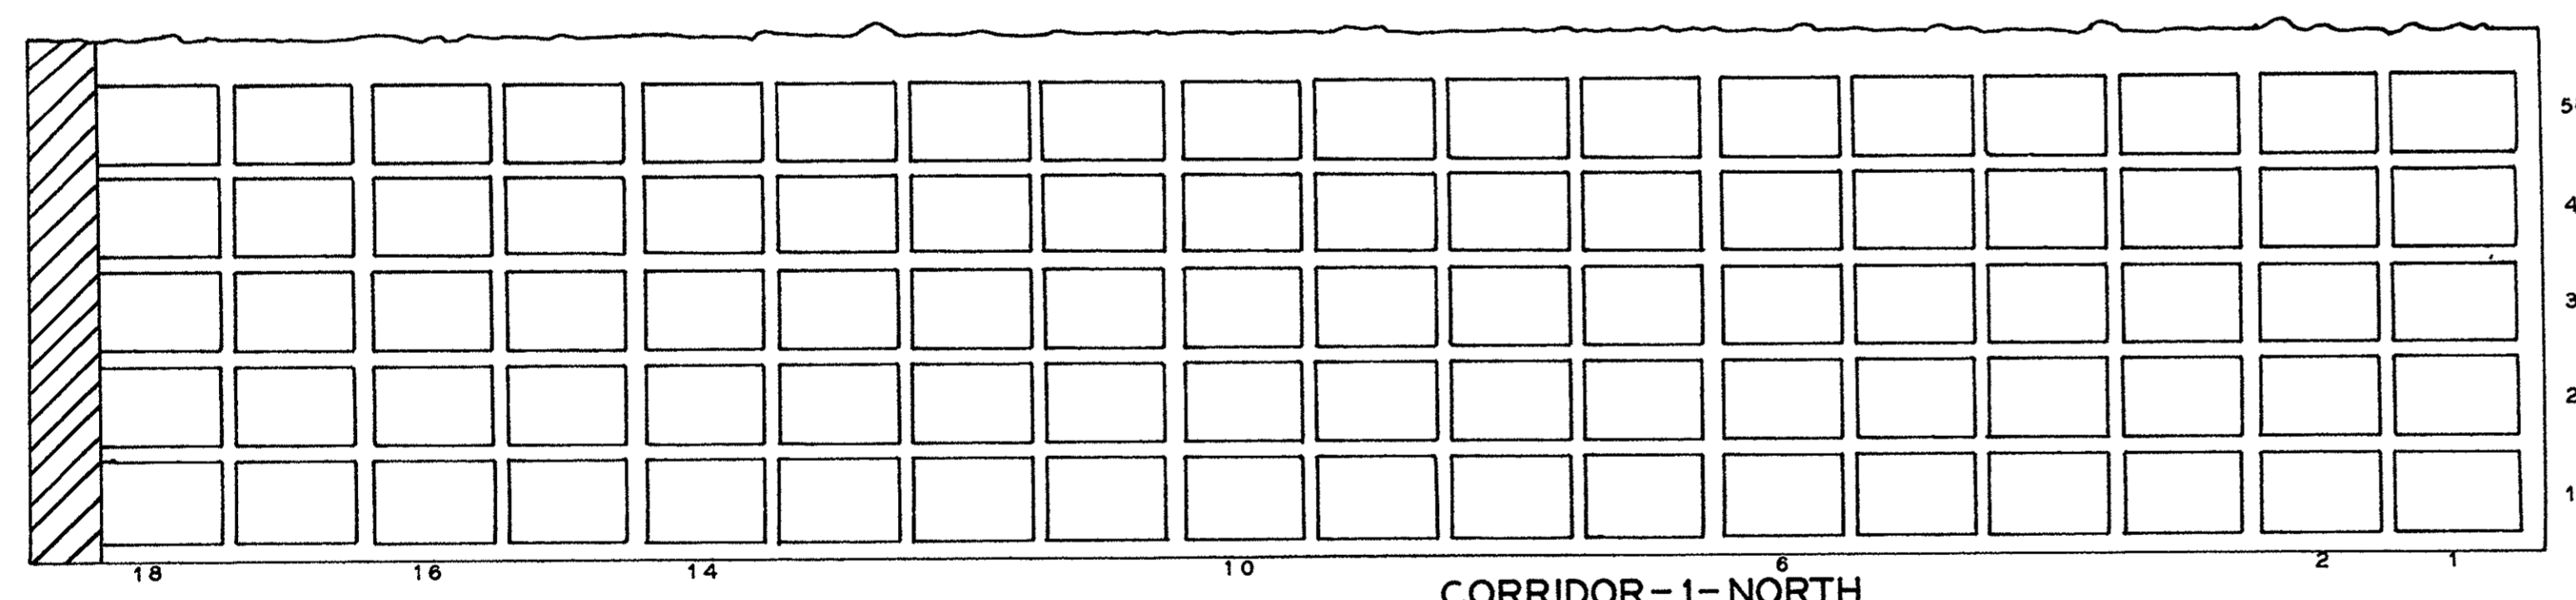


CORRIDOR - 1 - NORTH

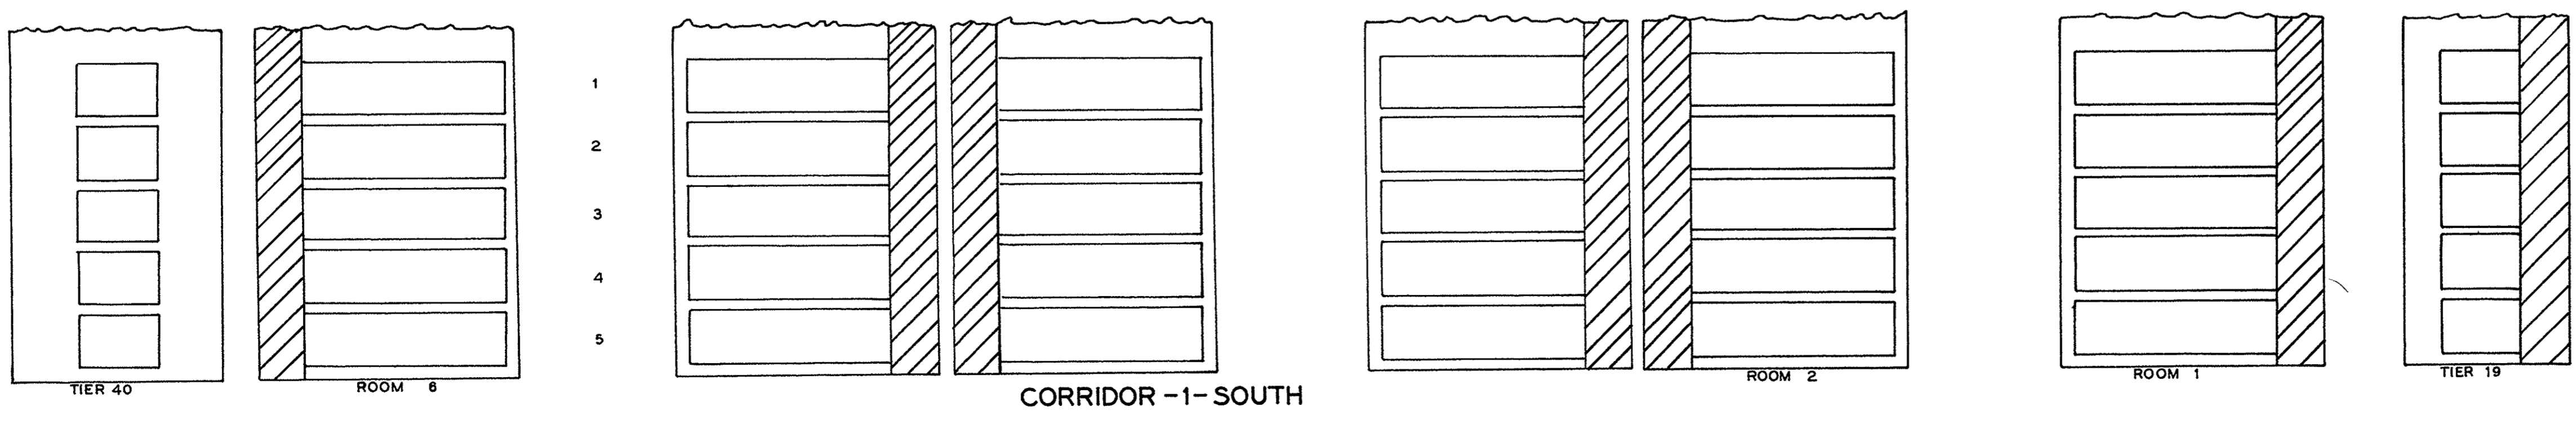

CORRIDOR - 1 - SOUTH


NAME	SEC	TIER	CRYPT.	W
SIMPSON ROBERT	3S	67	1	25
SUPPLEMENTARY LIST				
LODEMAN HENRY F	3N	46	1	31
SHERWOOD MILTON W				25*
COBURN SYLVESTER	3N	51	1	19

LEGEND
 SEC=SECTION OR CORRIDOR
 W=WAR
 *=POSITION UNKNOWN

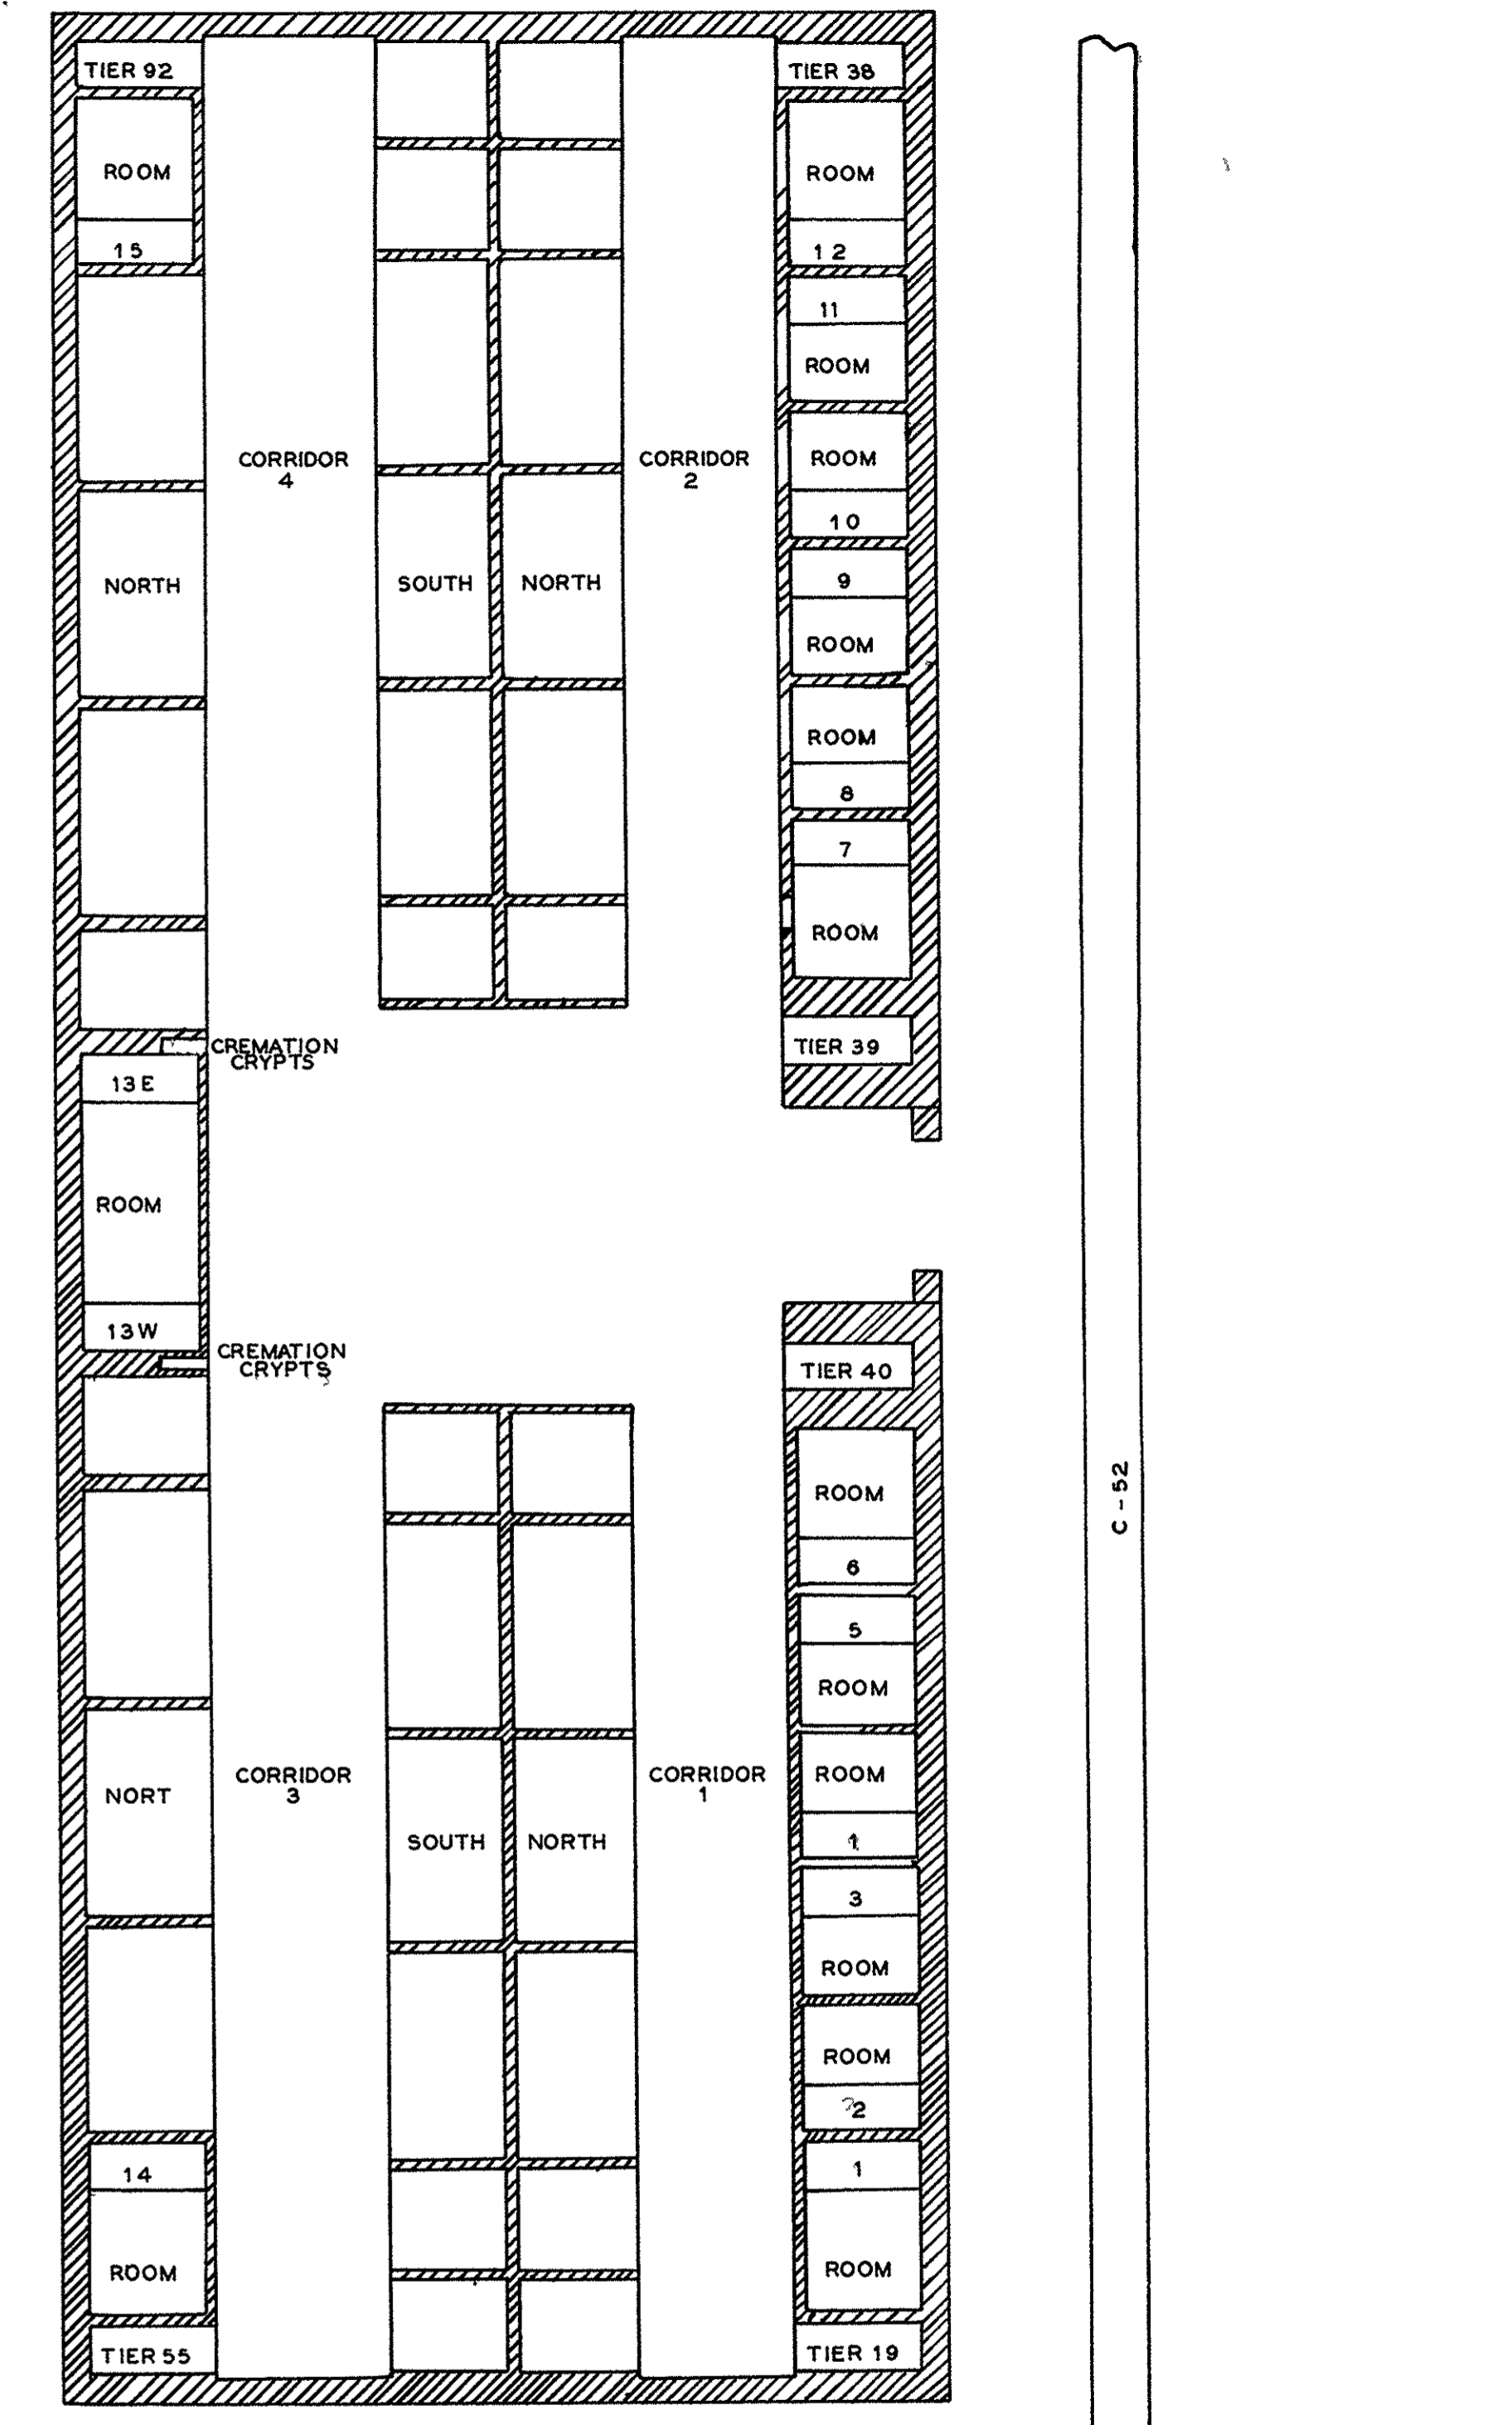


SCALE - 1" = 10'

AMARANTH ABBEY

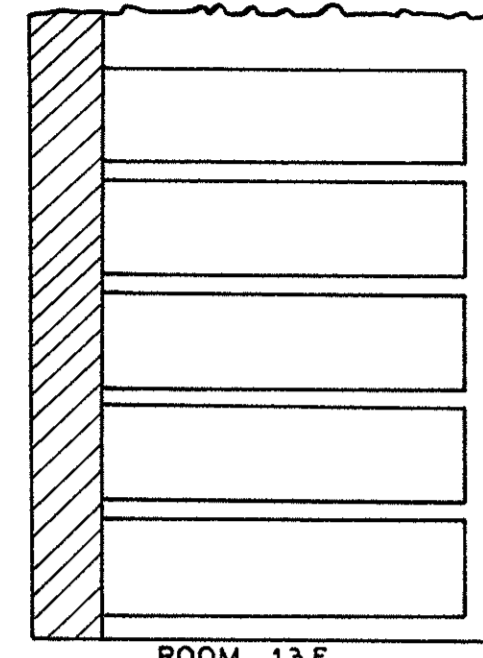

ROOM 13 E

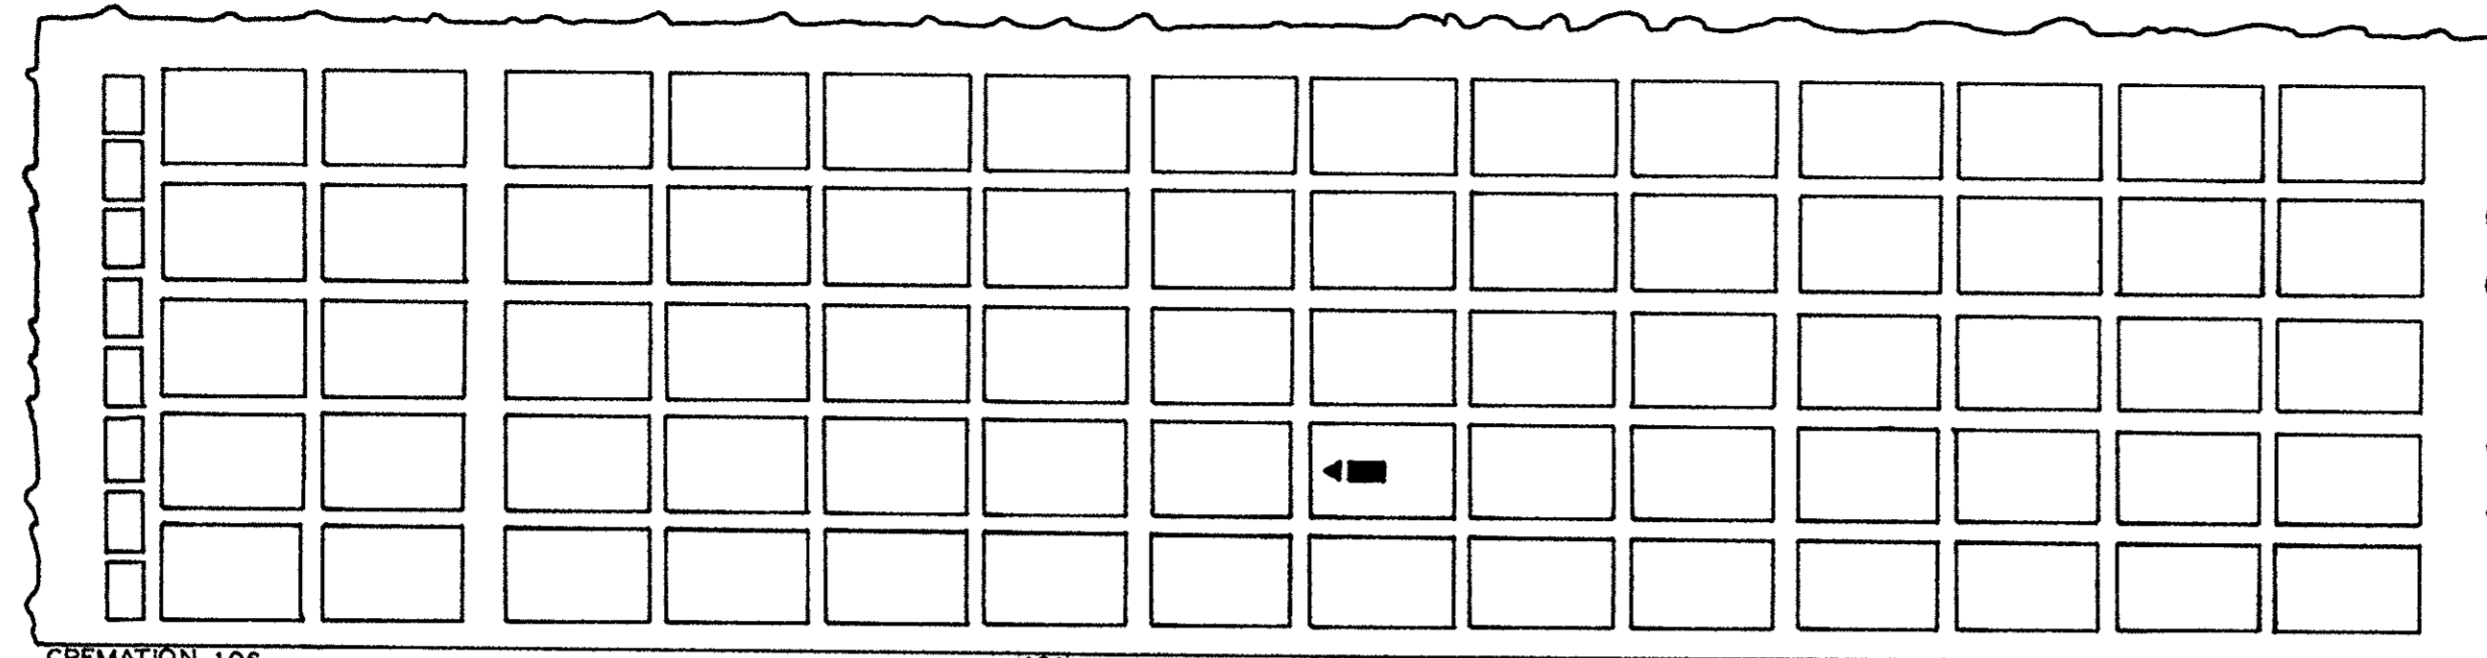


CREMATION 106 CRYPTS


91

CORRIDOR -4-NORTH

94 93

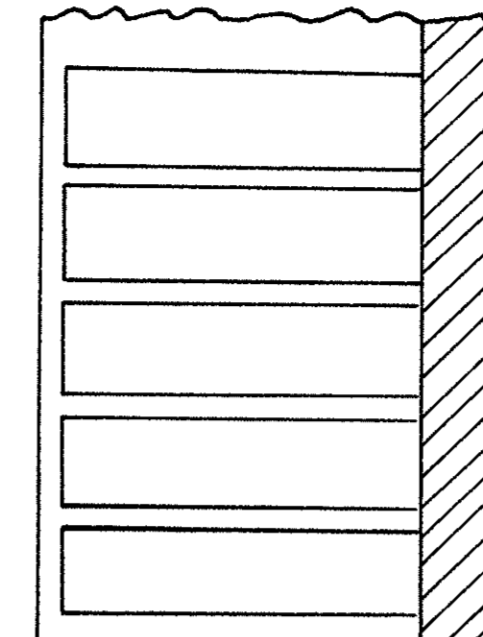


ROOM 15

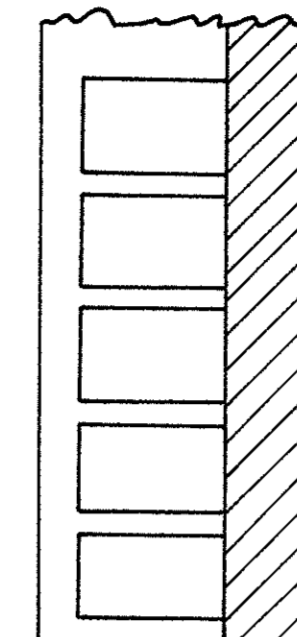

TIER 92

NAME	COR.	TR.	CPT	W.
DURFEY CHARLES H	4 N	99	2	19
GROVE DAVID	4 S	82	4	19
SMITH CARL	4 S	84	4	25

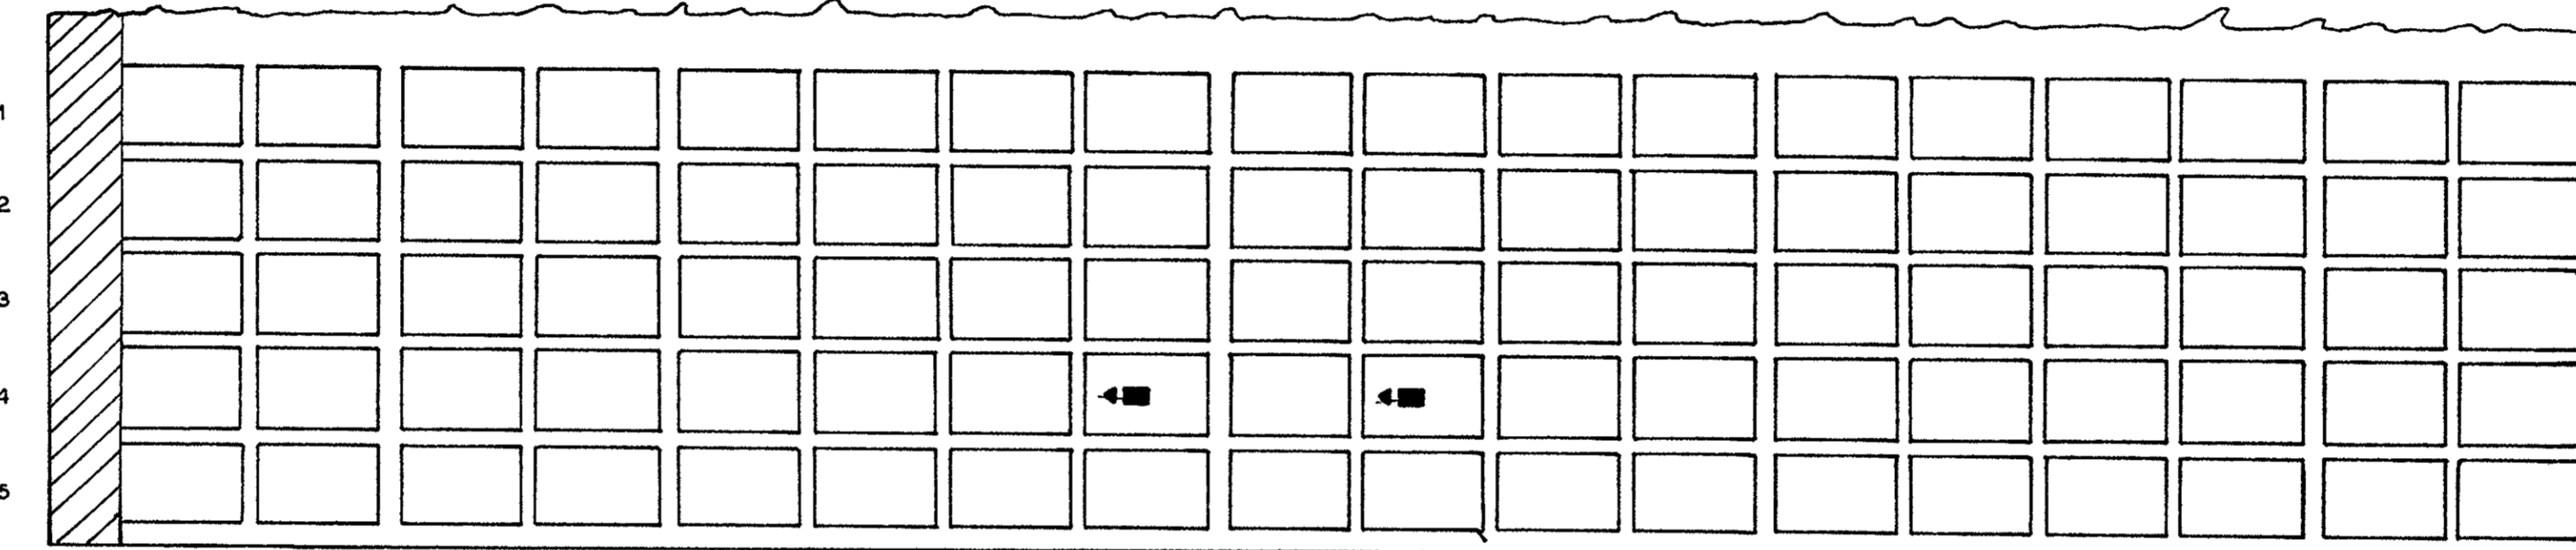

1
2
3
4
5

91

89

CORRIDOR -4-SOUTH

87

84

83


82

79

75

74

SCALE - 1/4" = 1'

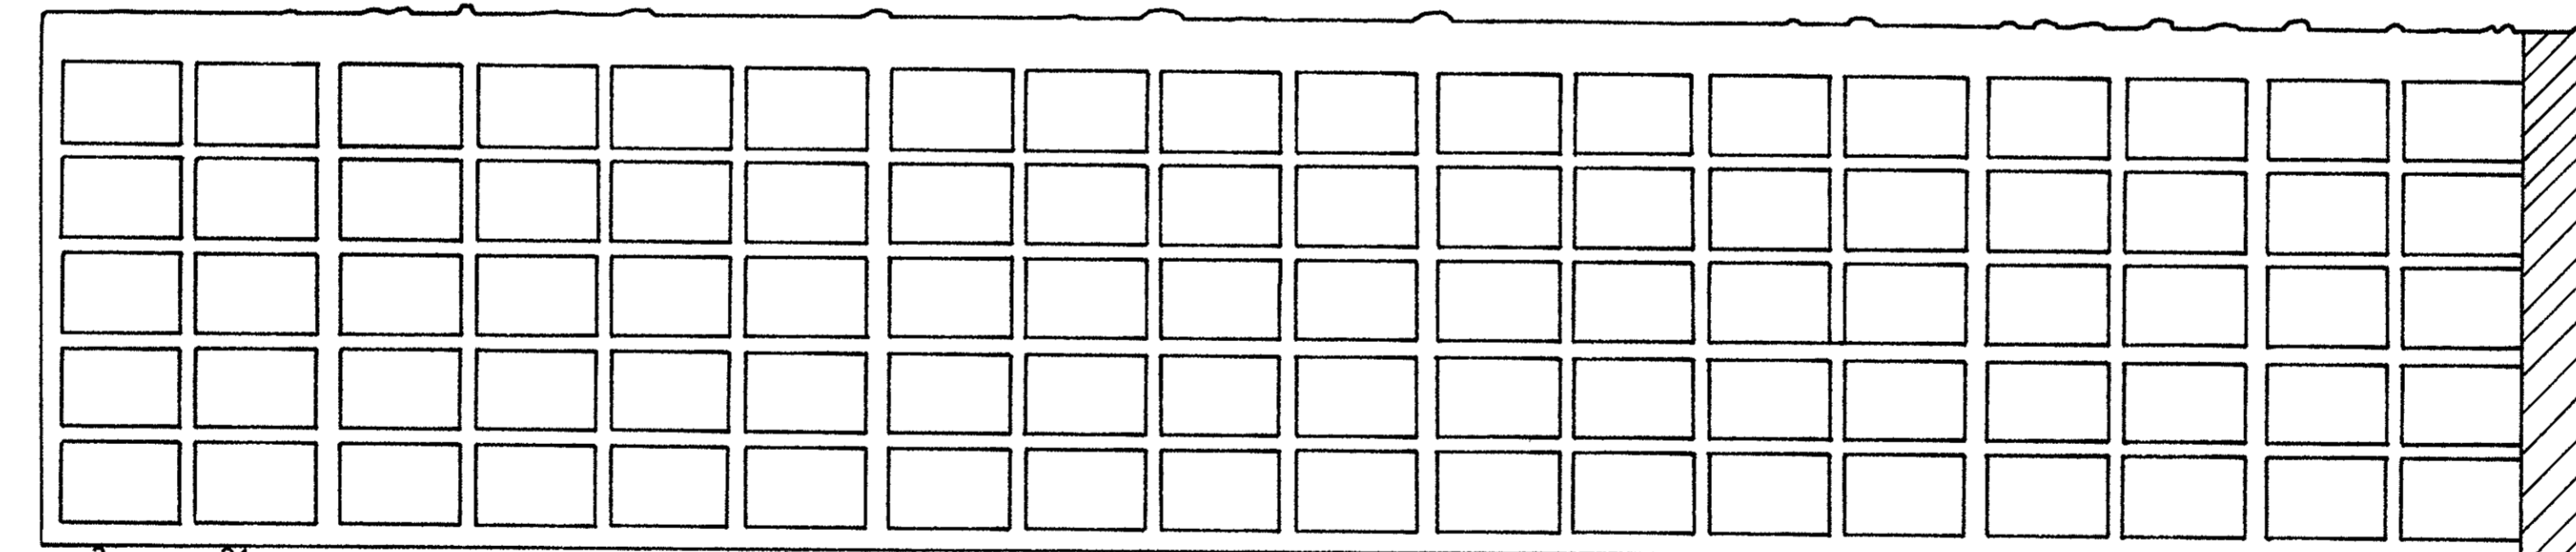

2

21

CORRIDOR -2-NORTH

29


33

35


37

5
4
3
2
1


LEGEND
COR=CORRIDOR TR=TIER
CPT=CRYPT W=WAR
* = POSITION UNKNOWN

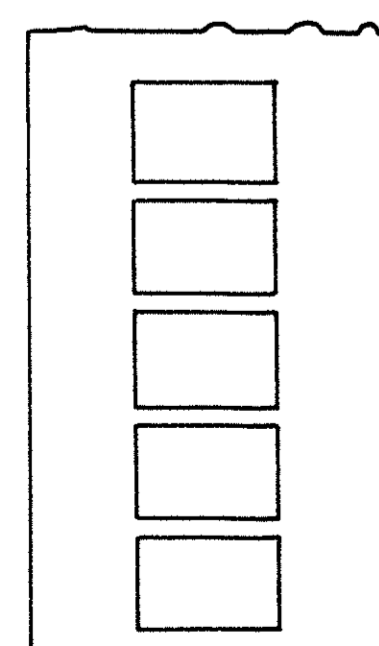


TIER 39

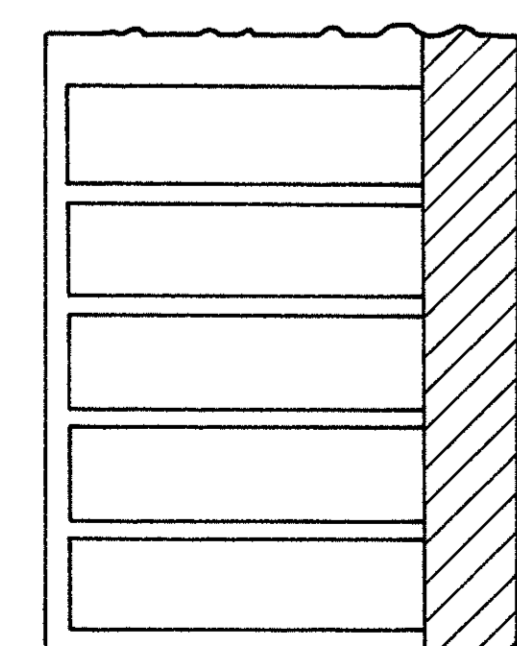

ROOM 7

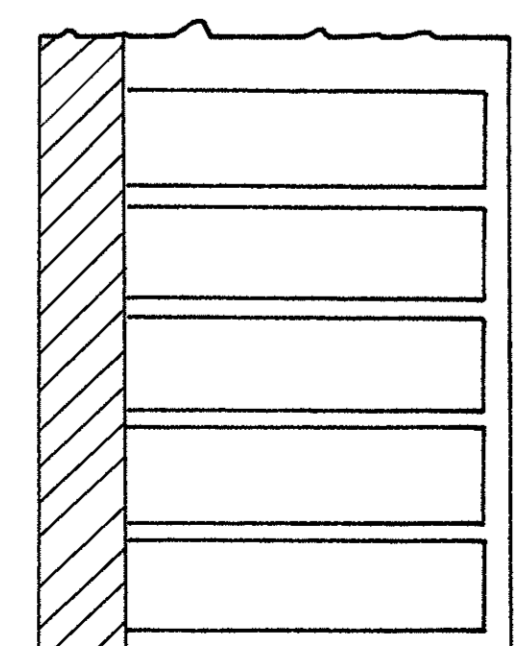


ROOM 8

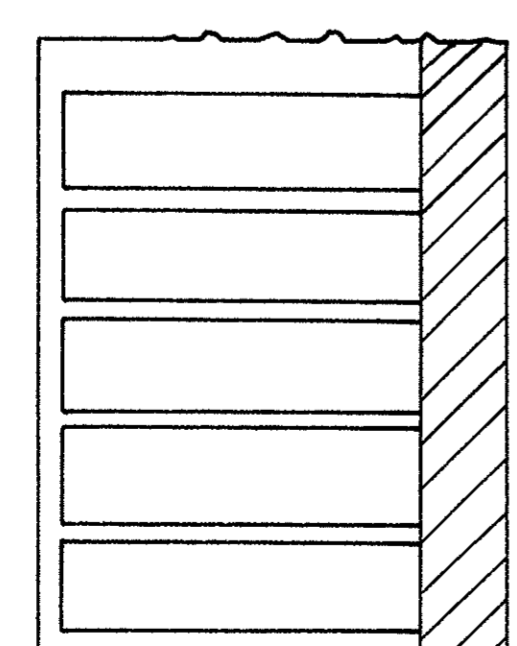


9


CORRIDOR -2-SOUTH

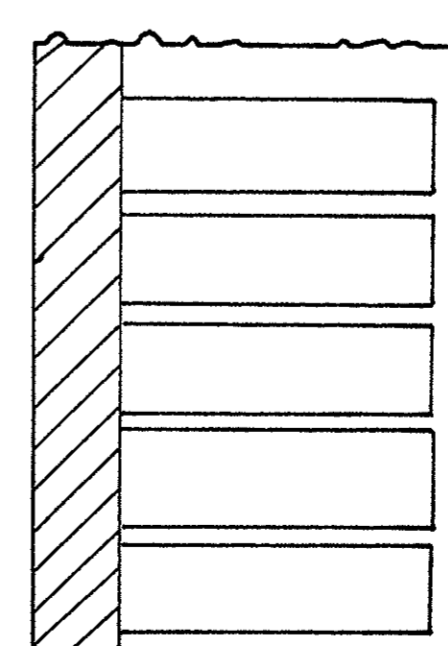


10

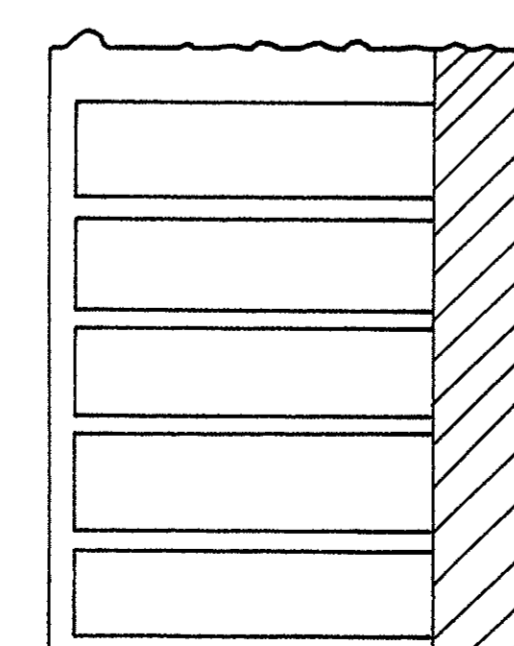

11

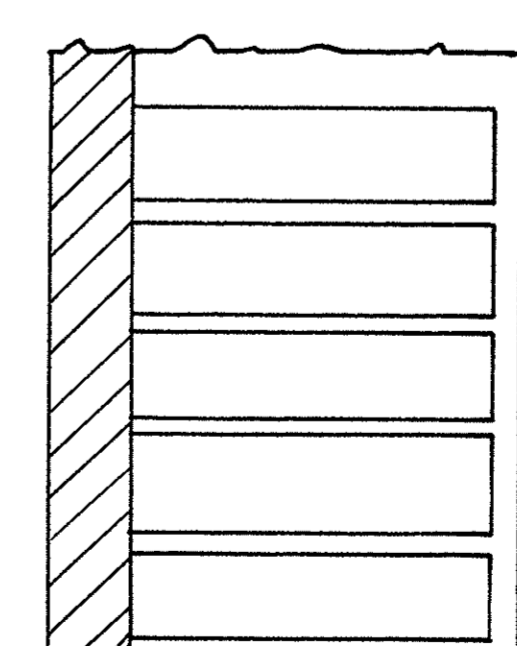

ROOM 12

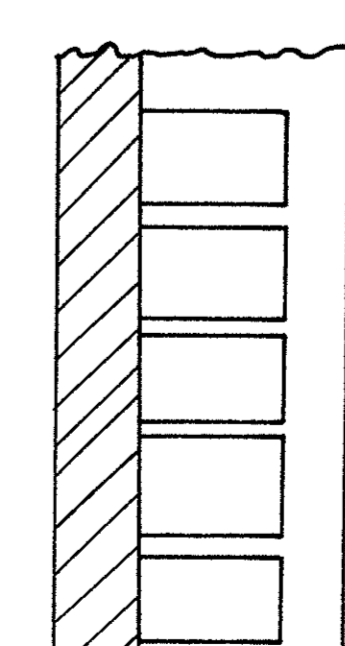

TIER 38

AMARANTH ABBEY