


| NAME | G | L | R | W |
|----------------------|-----|----|----|----|
| - ANDERSON SAMUEL S. | 1 | 12 | 6 | 19 |
| - ARNOLD ROBERT | 1 | 50 | 12 | 25 |
| - BUTLER SIMEON | 42 | | 12 | 19 |
| - CHAMBERS WILLIAM | 6 | 3 | 5 | 19 |
| - GARDNER OZEM | 61 | | 12 | 19 |
| - GUESS ALEXANDER | 5 | 52 | 12 | 19 |
| - GUESS MATHIAS | 2 | 25 | 7 | 19 |
| - GUESS URRAH | 3 | 25 | 7 | 19 |
| - PARTRIDGE H. | 102 | | 10 | 19 |
| - PHINNEY RUSSELL C. | 5 | 43 | 11 | 19 |
| - SAUNDERS J.L. | 89 | | 9 | 19 |
| - SPALDING JOHN | 5 | 14 | 6 | 19 |
| - THOMPSON HARRY R. | 51 | | 13 | 25 |
| - ULRICH PHILIP | 3 | 4 | 5 | 19 |

| SUPPLEMENTARY LIST | | | | |
|-----------------------|----|--|----|--|
| - CLEMENTS CHARLES W. | 9 | | 6 | |
| - CLEMENT JAMES M. | 67 | | 12 | |

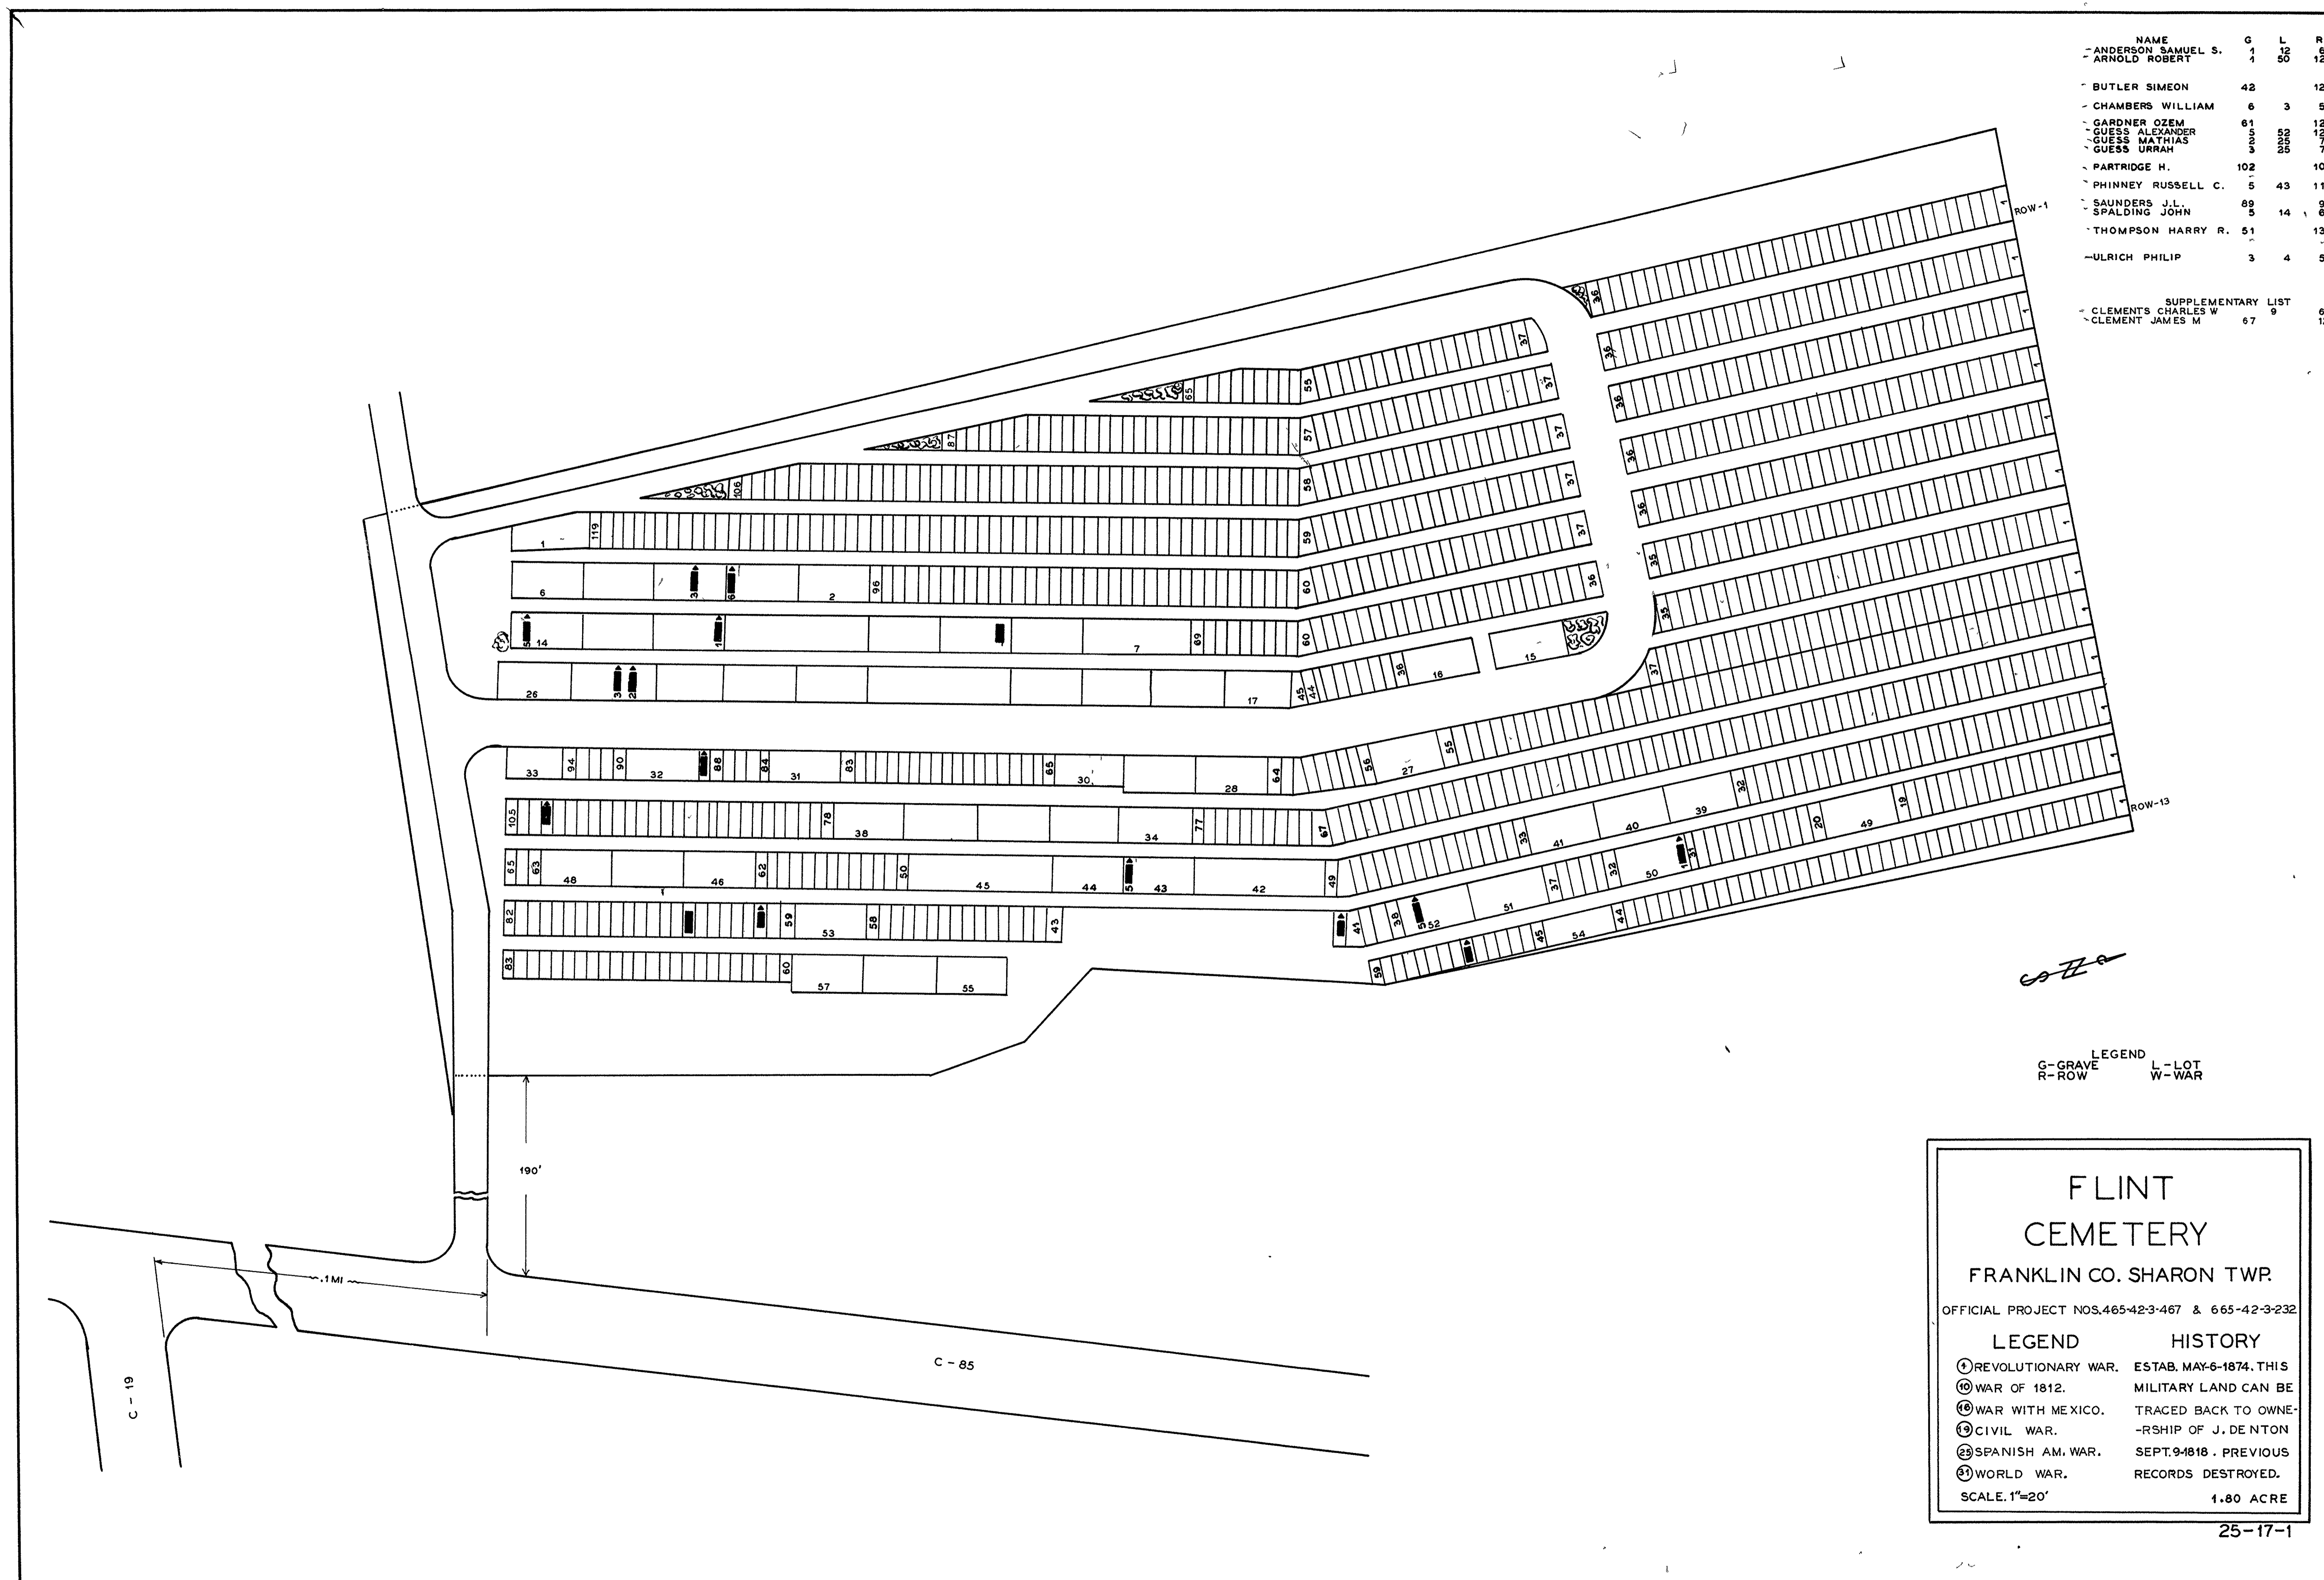

LEGEND
 G- GRAVE L- LOT
 R- ROW W- WAR

FLINT CEMETERY

FRANKLIN CO. SHARON TWP.

OFFICIAL PROJECT NOS. 465-42-3-467 & 665-42-3-232

LEGEND HISTORY

- | | |
|----------------------|-------------------------|
| ① REVOLUTIONARY WAR. | ESTAB. MAY-6-1874. THIS |
| ⑩ WAR OF 1812. | MILITARY LAND CAN BE |
| ⑪ WAR WITH MEXICO. | TRACED BACK TO OWNE- |
| ⑬ CIVIL WAR. | -RSHIP OF J. DE NTON |
| ⑭ SPANISH AM. WAR. | SEPT. 9-1818 . PREVIOUS |
| ⑮ WORLD WAR. | RECORDS DESTROYED. |
- SCALE. 1"=20' 1.80 ACRE

25-17-1