

FOREST LAWN MEMORIAL PARK

FRANKLIN CO. TRURO TWP.

OFFICIAL PROJECT NOS. 465-42-3-467 & 665-42-3-232

16.25 ACRES

4 PAGES


LEGEND

- ① REVOLUTIONARY WAR
- ⑩ WAR OF 1812
- ⑯ WAR WITH MEXICO
- ⑲ CIVIL WAR
- ⑳ SPANISH-AMERICAN WAR
- ㉑ WORLD WAR

HISTORY


ESTABLISHED 1929 - A PART OF THE U.S. LAND GRANT TO
EDWARD HAND IN 1802.

SCALE 1" = 30'

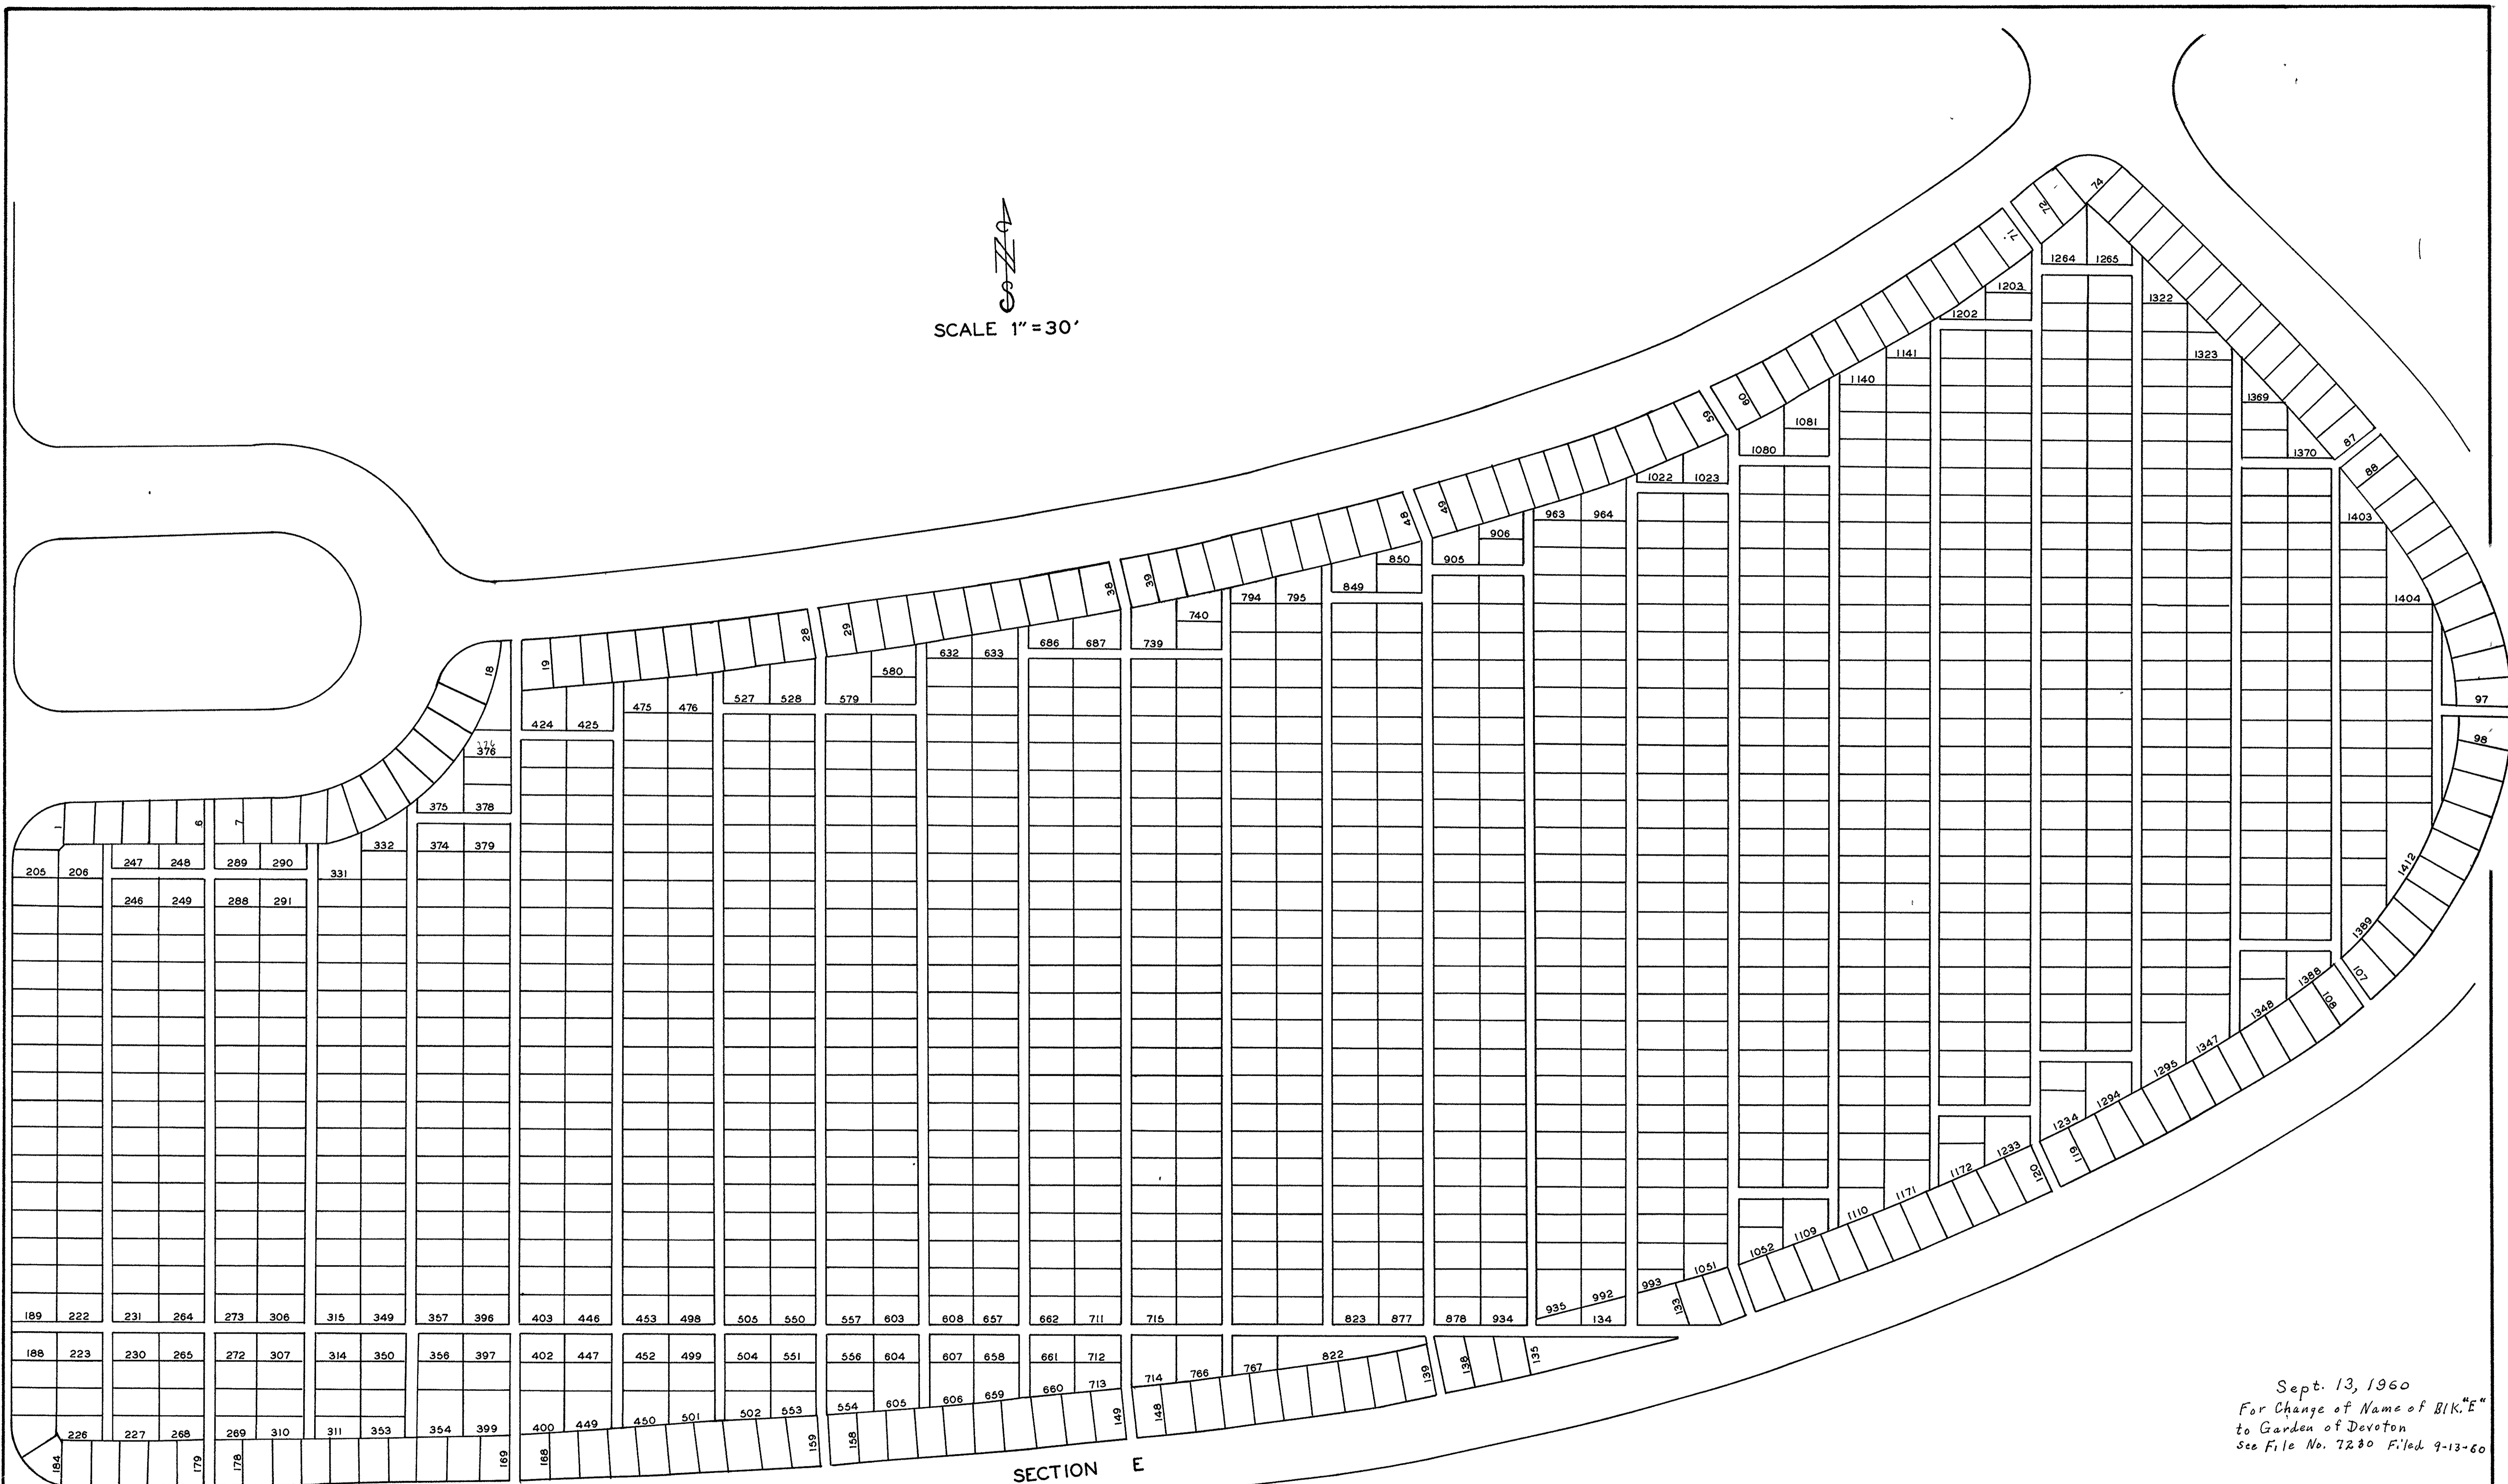

SECTION E

Sept. 13, 1960
For Change of Name of Blk. "E"
to Garden of Devotion
See File No. 7230 Filed 9-13-60

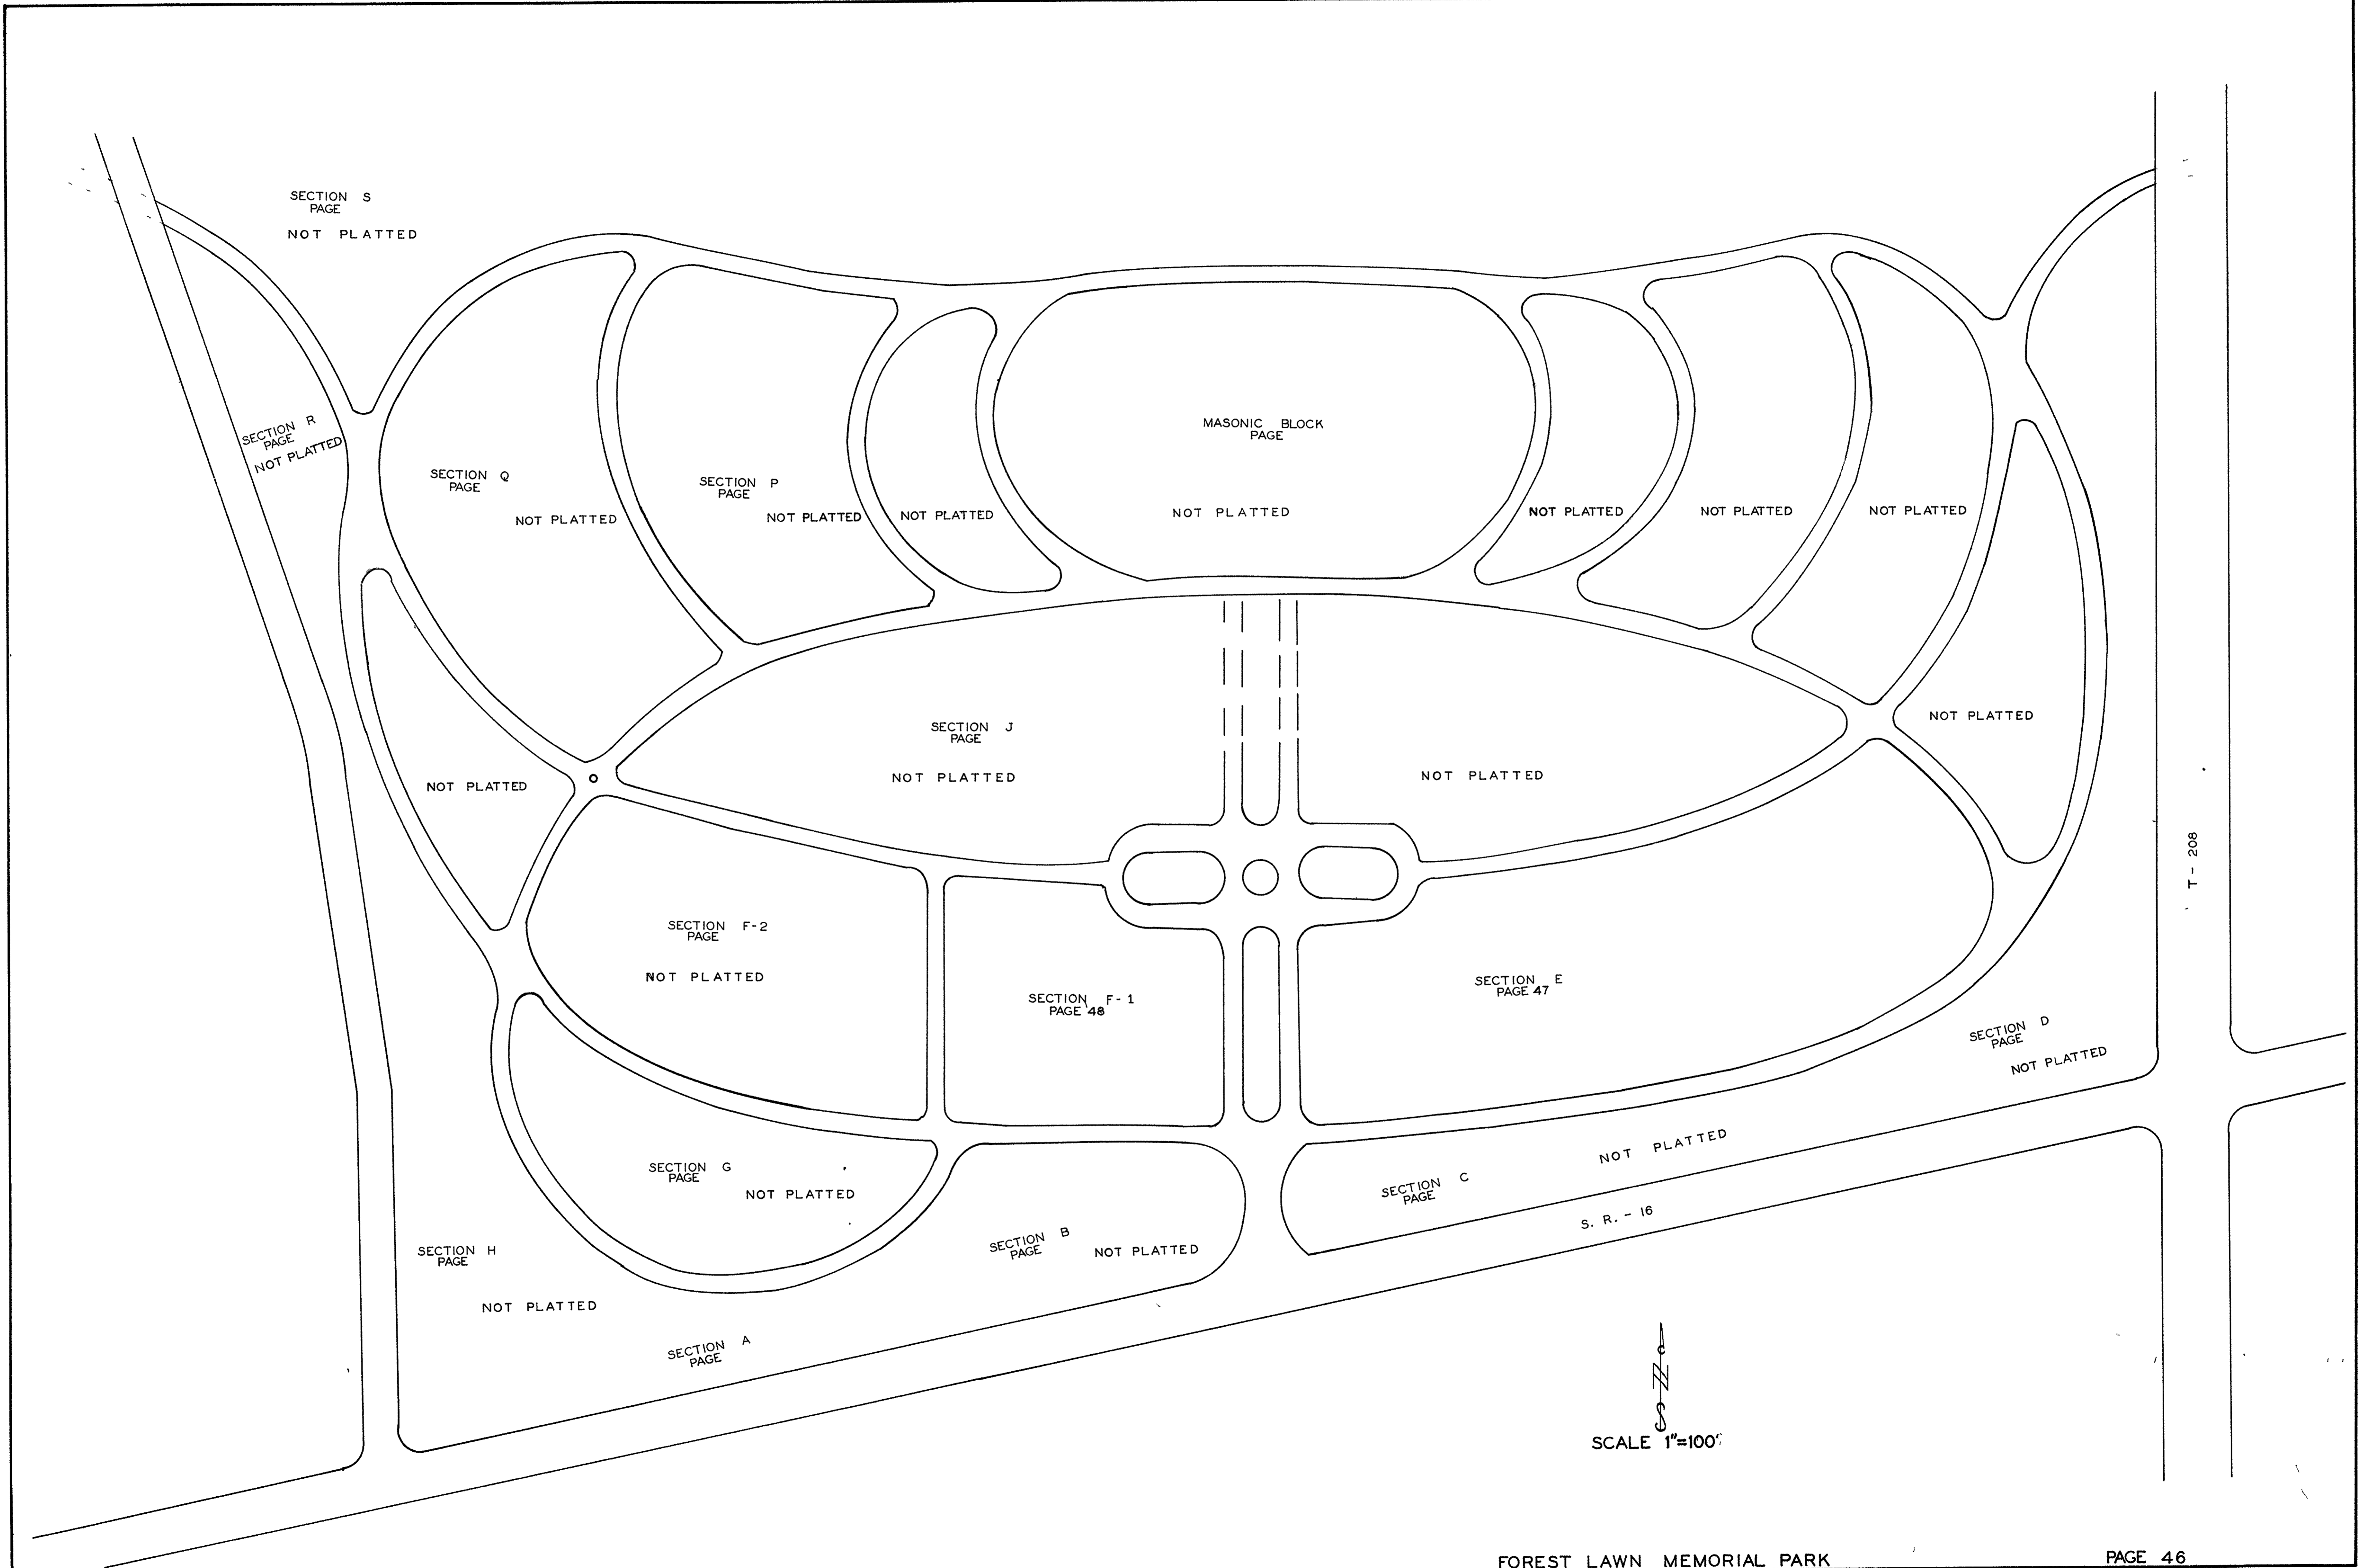

SECTION S
PAGE
NOT PLATTED

SECTION R
PAGE
NOT PLATTED

SECTION Q
PAGE
NOT PLATTED

SECTION P
PAGE
NOT PLATTED

MASONIC BLOCK
PAGE
NOT PLATTED

SECTION J
PAGE
NOT PLATTED

SECTION F-2
PAGE
NOT PLATTED

SECTION F-1
PAGE 48

SECTION E
PAGE 47

SECTION D
PAGE
NOT PLATTED

SECTION G
PAGE
NOT PLATTED

SECTION B
PAGE
NOT PLATTED

SECTION C
PAGE

SECTION H
PAGE
NOT PLATTED

SECTION A
PAGE

NOT PLATTED

S. R. - 16

SCALE 1"=100'
N

T - 208

