

**FRANCIS H. GAME  
FARM  
CEMETERY**  
FRANKLIN CO. MADISON TWP.  
OFFICIAL PROJECT NO'S. 465-42-3-467 & 665-42-3-232


**LEGEND**      **HISTORY**

① REVOLUTIONARY WAR. APPROX. EST. DATE 1860.  
 ⑩ WAR OF 1812. PART OF CONGRESS LA-  
 ⑪ WAR WITH MEXICO. ND PAT TO JACOB COF-  
 ⑫ CIVIL WAR FETT BY U.S. PRES JAS.  
 ⑬ SPANISH AM WAR. MADISON 1809. CONVEYED  
 ⑭ WORLD WAR. TO JOHN ALRIE IN 1836.

SCALE 1"=20'      0.003 ACRE

25-8-21

NAME      SEC   L   R   G   W  
 - STEVENSON JOHN      36   1

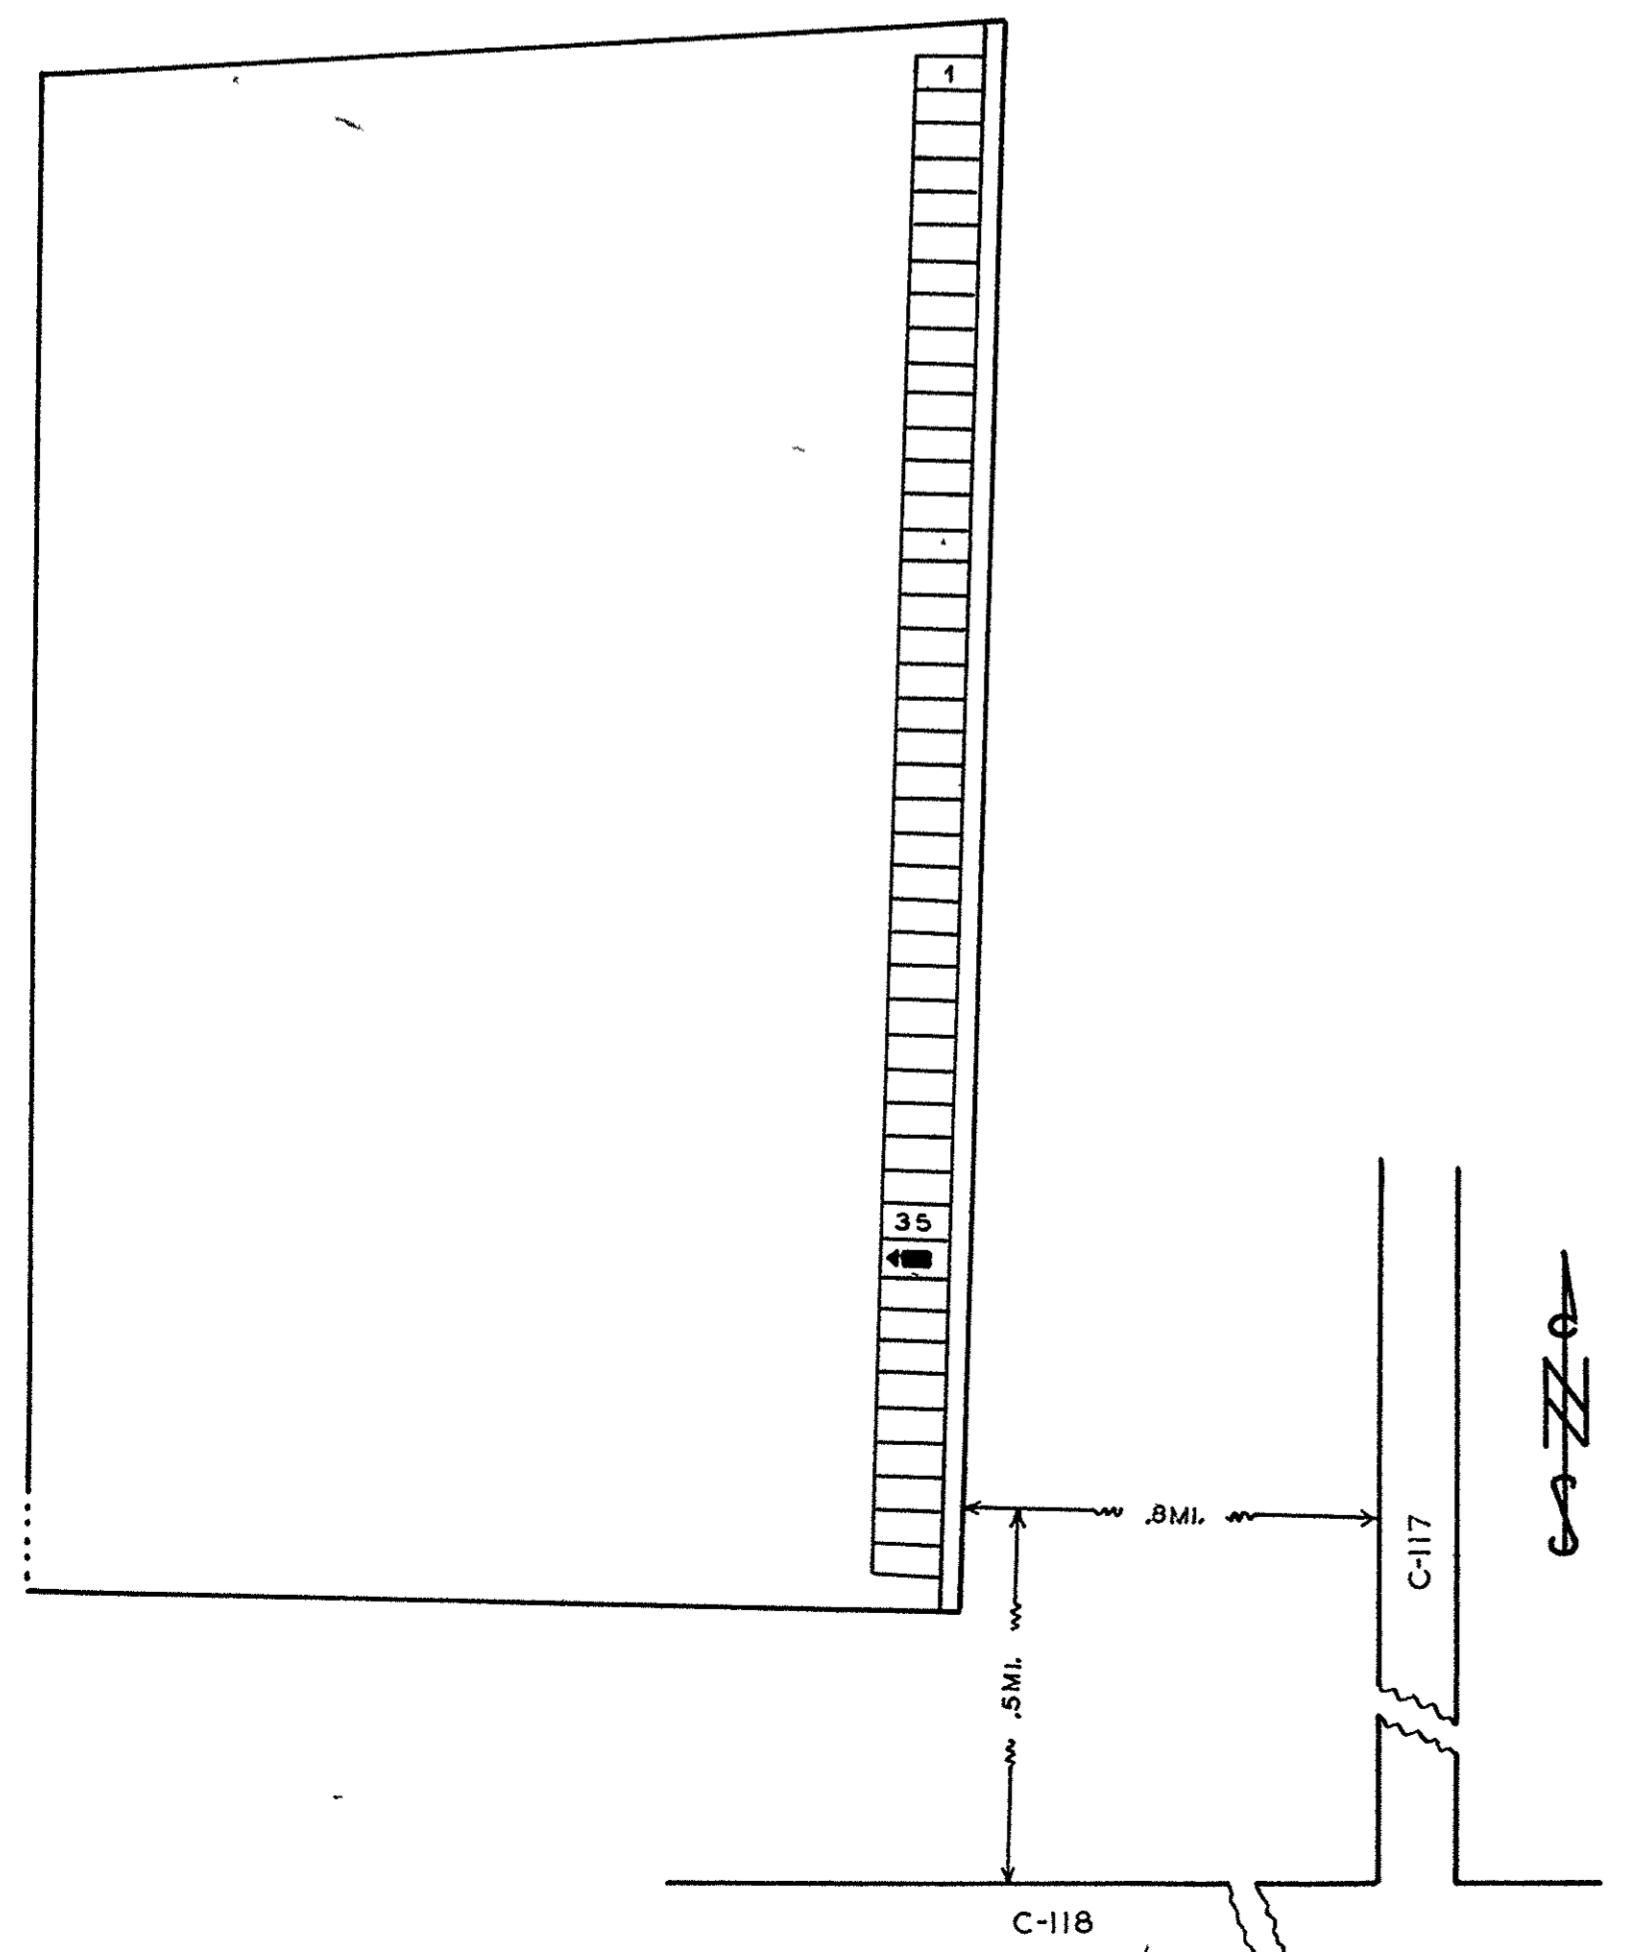


**STEVENSON  
CEMETERY**  
FRANKLIN CO. MADISON TWP.  
OFFICIAL PROJECT NO'S. 465-42-3-467 & 665-42-3-232

**LEGEND**      **HISTORY**

① REVOLUTIONARY WAR APPROX. ESTABLISHED  
 ⑩ WAR OF 1812. IN 1830. A PART OF THE  
 ⑪ WAR WITH MEXICO. REFUGEE LAND GRANT  
 ⑫ CIVIL WAR. TO JOHN STEVENSON  
 ⑬ SPANISH AM. WAR. PRIOR TO YEAR 1830.  
 ⑭ WORLD WAR

SCALE 1"=20'      0.38 ACRE

25-8-20

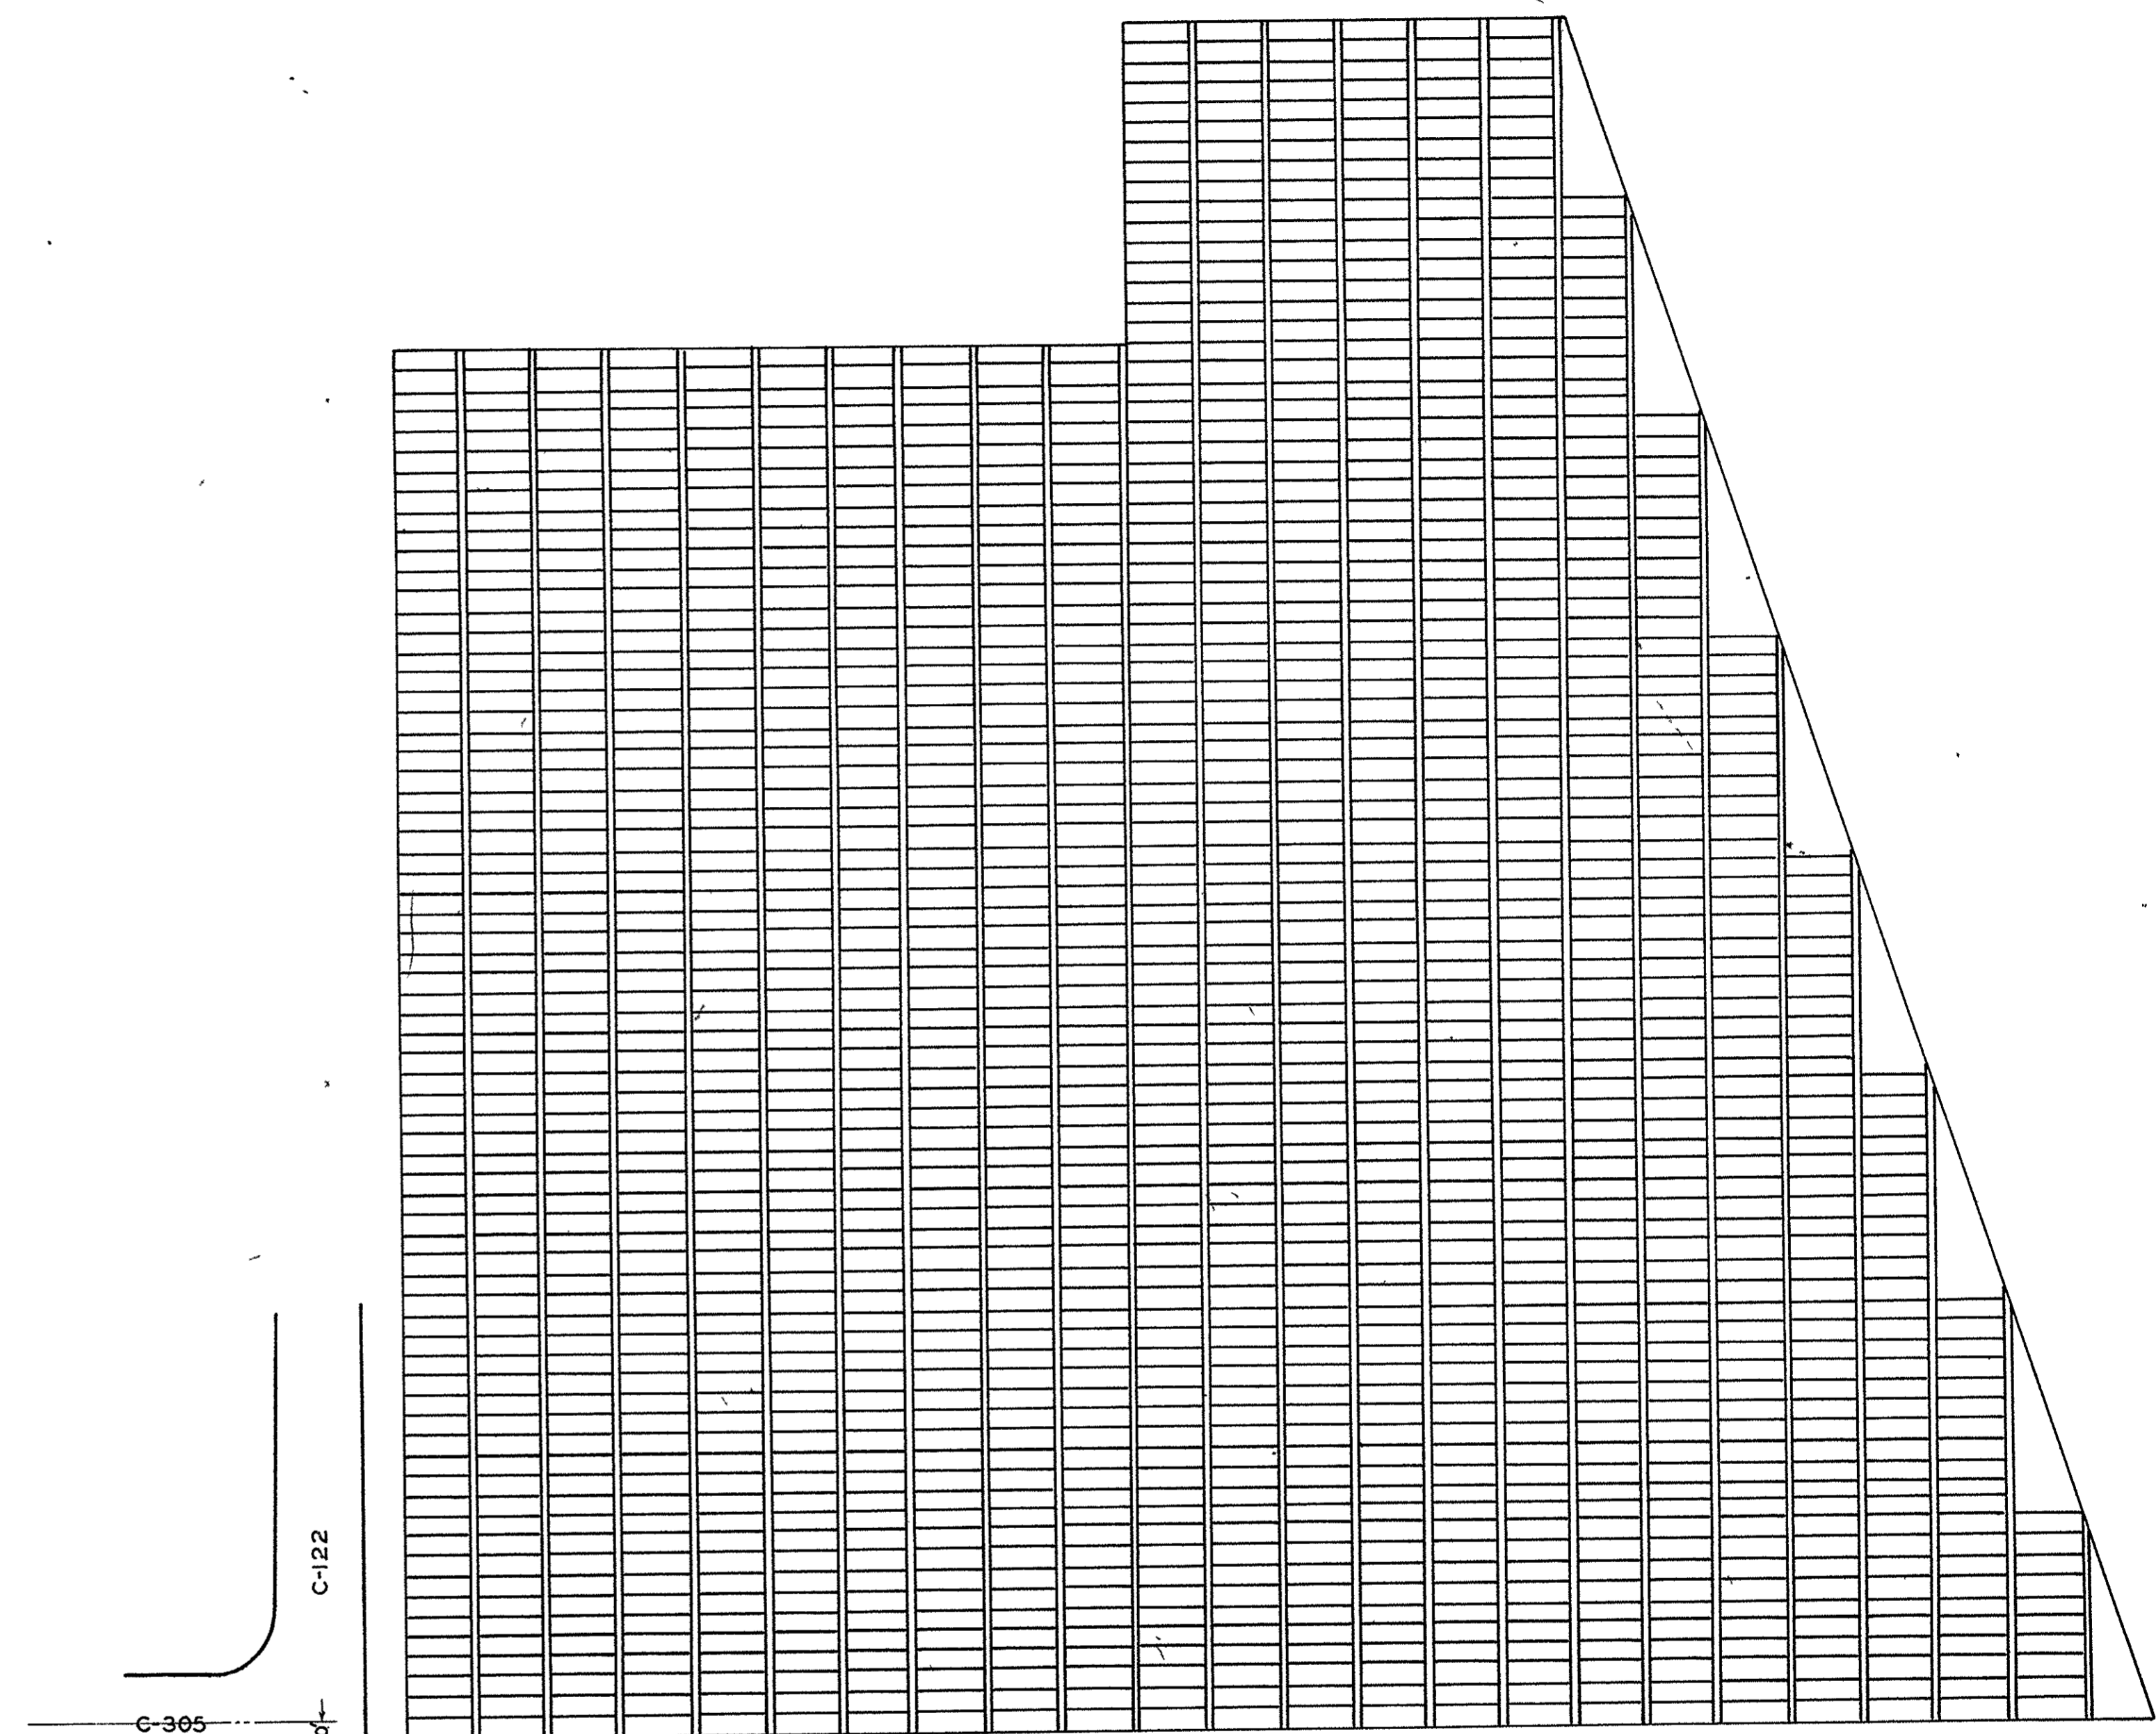

**INFIRMIRY  
CEMETERY**  
FRANKLIN CO. MARION TWP.  
OFFICIAL PROJECT NO'S. 465-42-3-467 & 665-42-3-232

**LEGEND**      **HISTORY**

① REVOLUTIONARY WAR. ESTABLISHED 1876. PART  
 ⑩ WAR OF 1812. OF THE REFUGEE LAND  
 ⑪ WAR WITH SPAIN. GRANTED TO JOHN  
 ⑫ CIVIL WAR. STARR. 1802.  
 ⑬ SPANISH AM. WAR.  
 ⑭ WORLD WAR.

SCALE 1"=20'      1.3 ACRE.

25-9-1