


NAME	SEC	L	R	G	W
-LANFORD G.	2	4	19		
-MILLS JOHN	14	20	10		
-SIMCOX MICHL	10	55	16		

NAME	SEC	L	R	G	W
-WHALEY NATHAN	S.W. CORNER				

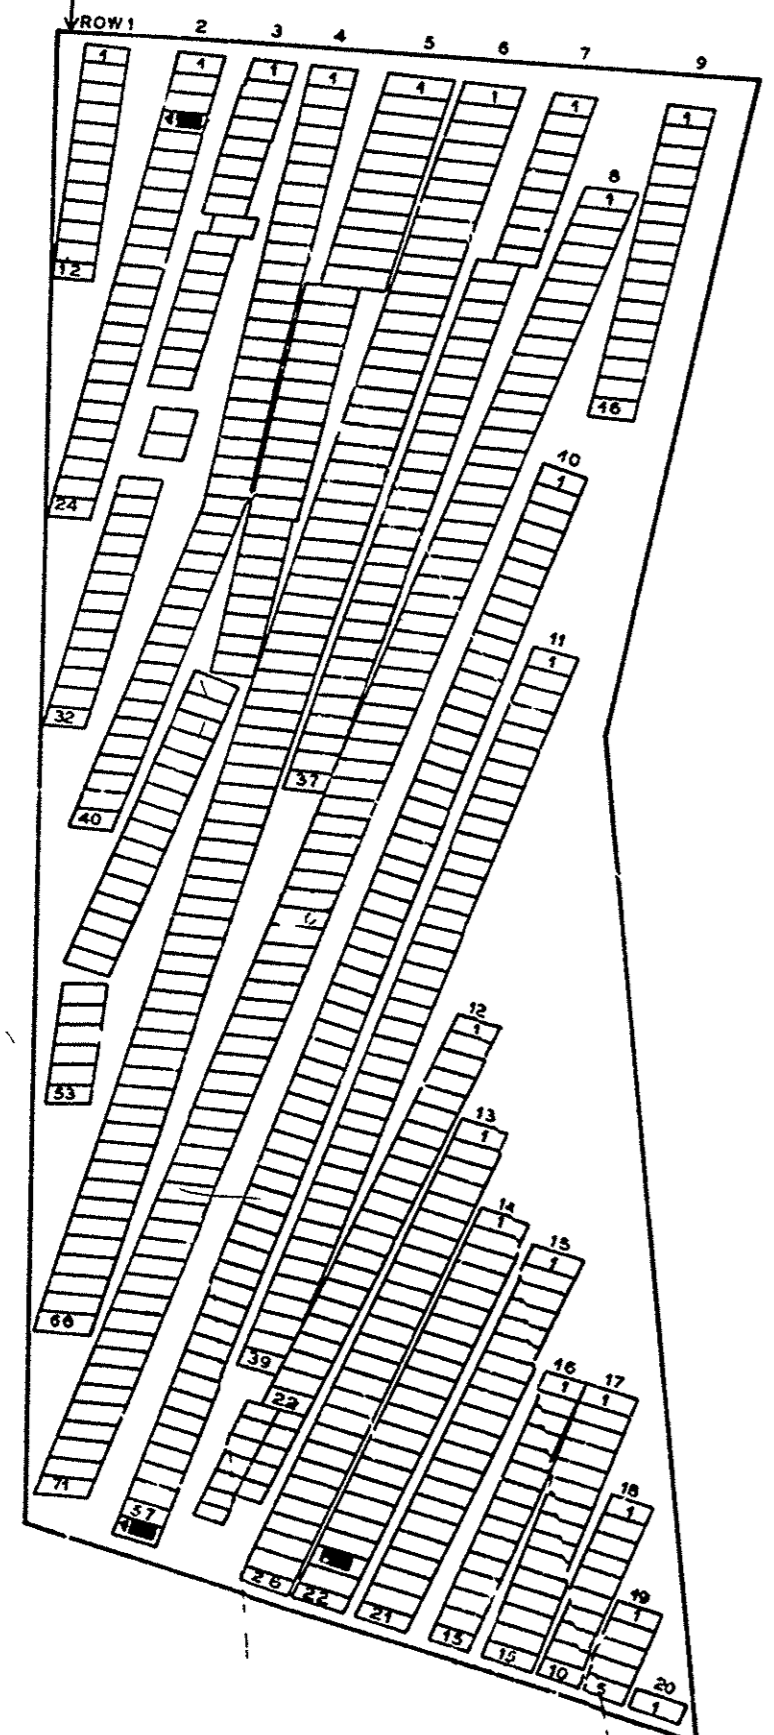


EDGAR CEMETERY
FRANKLIN CO. JEFFERSON TWP.
OFFICIAL PROJECT NOS
465-42-3-467 & 665-42-3-232

LEGEND	HISTORY
① REVOLUTIONARY WAR	APPROX. EST. DATE 1850
⑩ WAR OF 1812	A PART OF THE U.S.
⑯ WAR WITH MEXICO	MILITARY LAND. IT
⑰ CIVIL WAR	BECAME THE PROPER-
⑳ SPANISH AM WAR	-TY OF JOHN HAVENS.
㉑ WORLD WAR	1846.

SCALE 1"=20' .50 ACRE

25-7-4

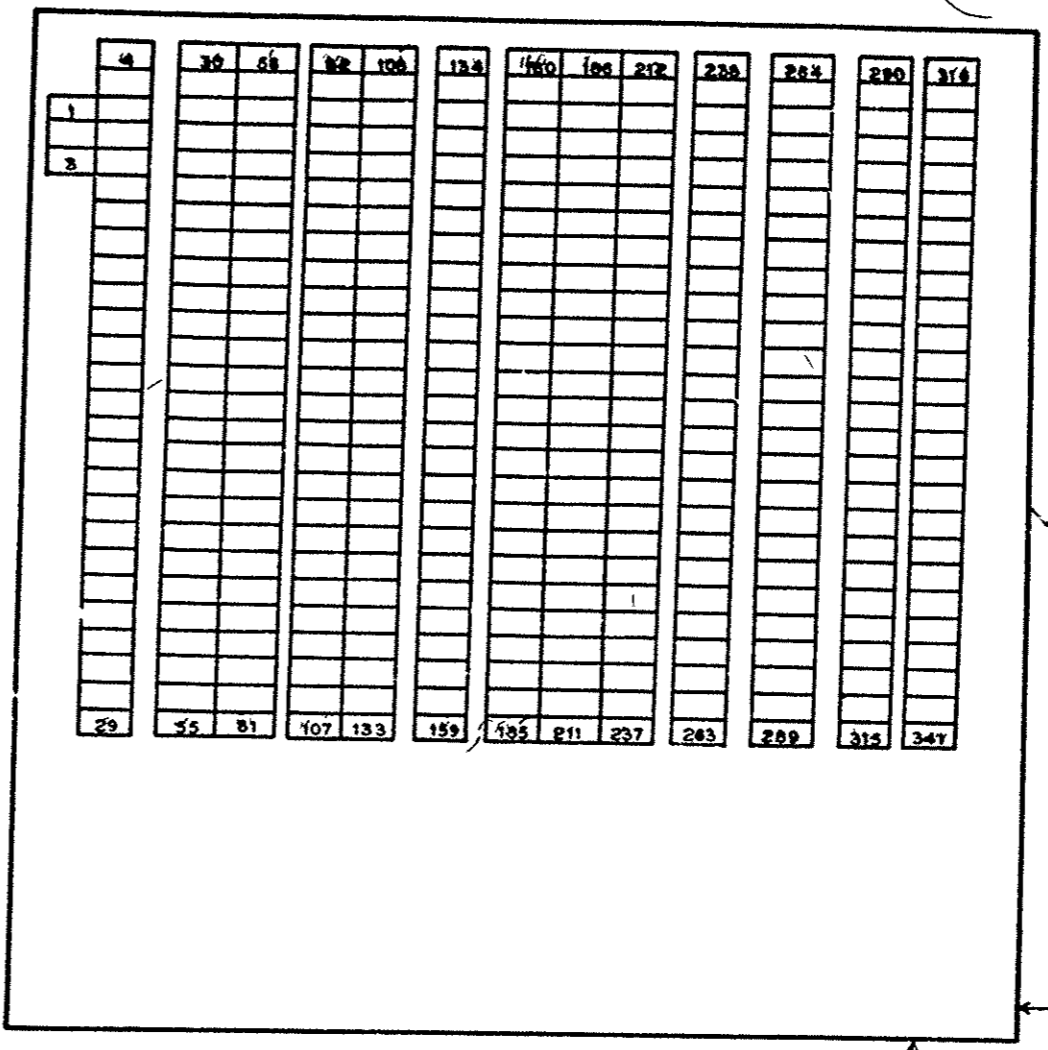


KRAMER CEMETERY
FRANKLIN CO. MADISON TWP.
OFFICIAL PROJECT NOS
465-42-3-467 & 665-42-3-232

LEGEND	HISTORY
① REVOLUTIONARY WAR	ESTABLISHED DATE 1856.
⑩ WAR OF 1812	A PART OF THE LAND
⑯ WAR WITH MEXICO	PATENTED TO DAVID
⑰ CIVIL WAR	SWOPE JUNE-24-1814.
⑳ SPANISH AM WAR	
㉑ WORLD WAR	

SCALE 1"=20' 53 ACRE

25-8-10

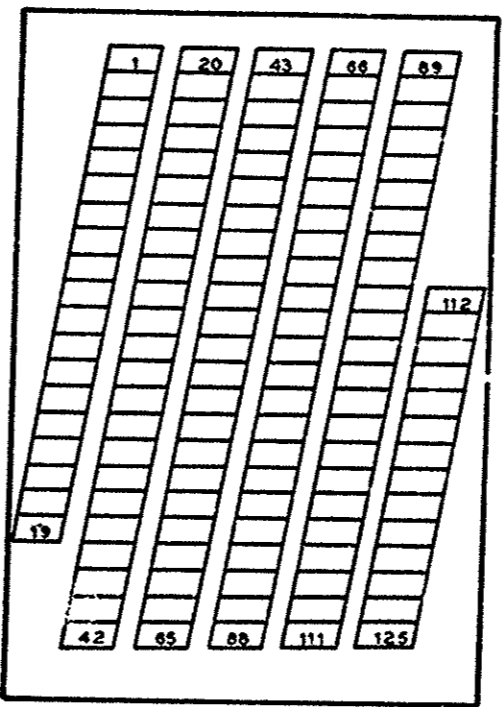

GREY CEMETERY
FRANKLIN CO. MADISON TWP.
OFFICIAL PROJECT NOS
465-42-3-467 & 665-42-3-232

LEGEND	HISTORY
① REVOLUTIONARY WAR	ESTABLISHED 1850
⑩ WAR OF 1812	BEING PART OF ORIG-
⑯ WAR WITH MEXICO	-INAL CONGRESS LAN-
⑰ CIVIL WAR	-D PATENTED TO
⑳ SPANISH AM WAR	THO'S. GREY. JUNE-10-
㉑ WORLD WAR	1811.

SCALE 1"=20' .17 ACRE

25-8-2

